

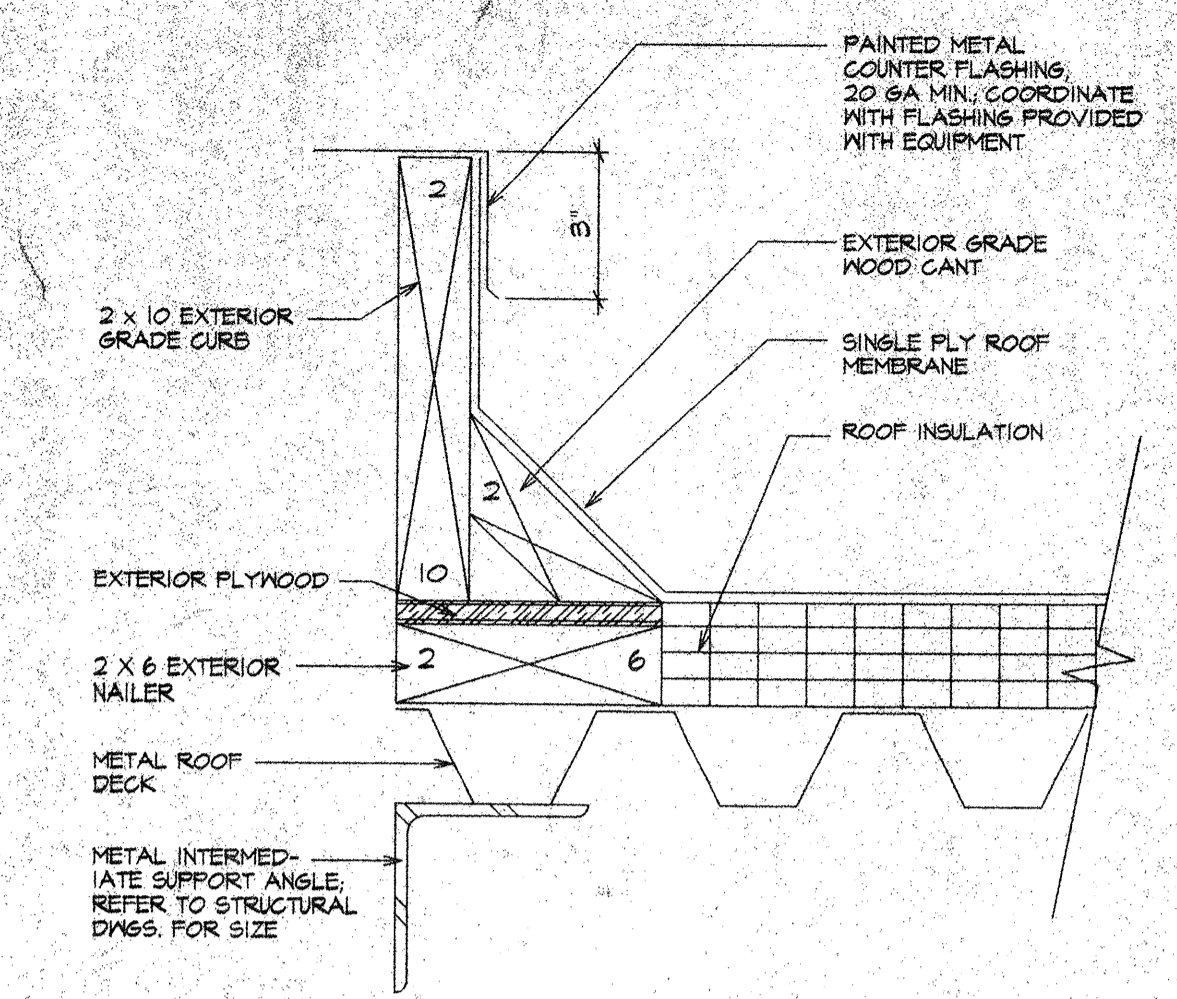
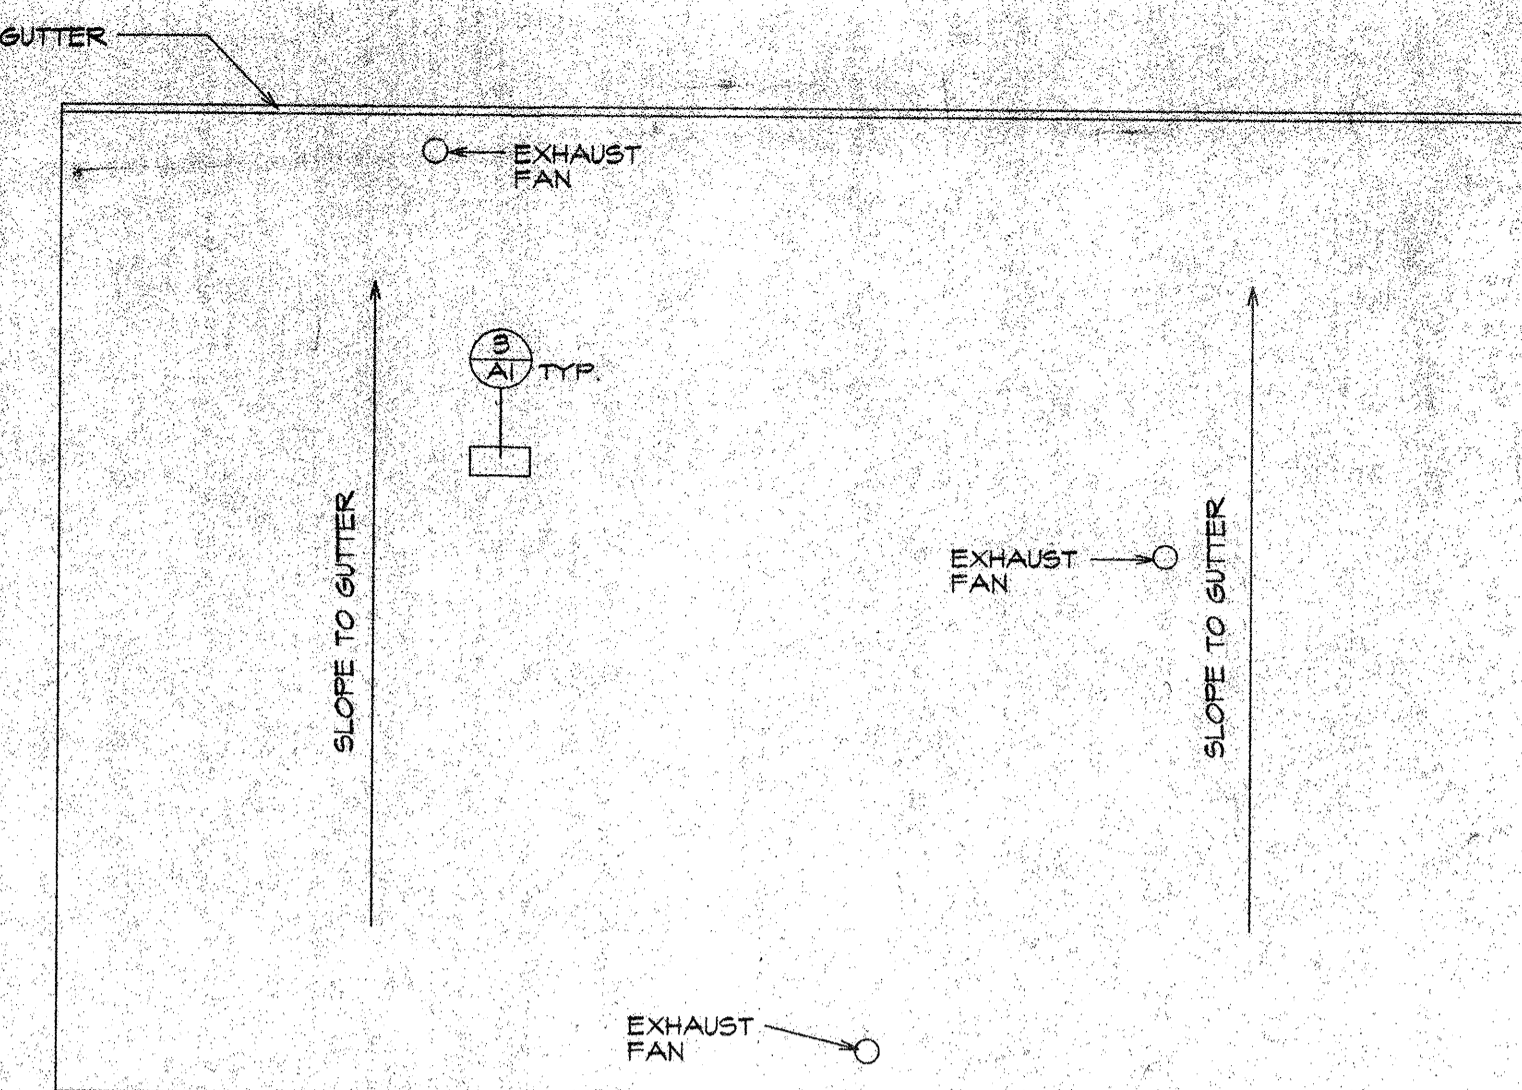
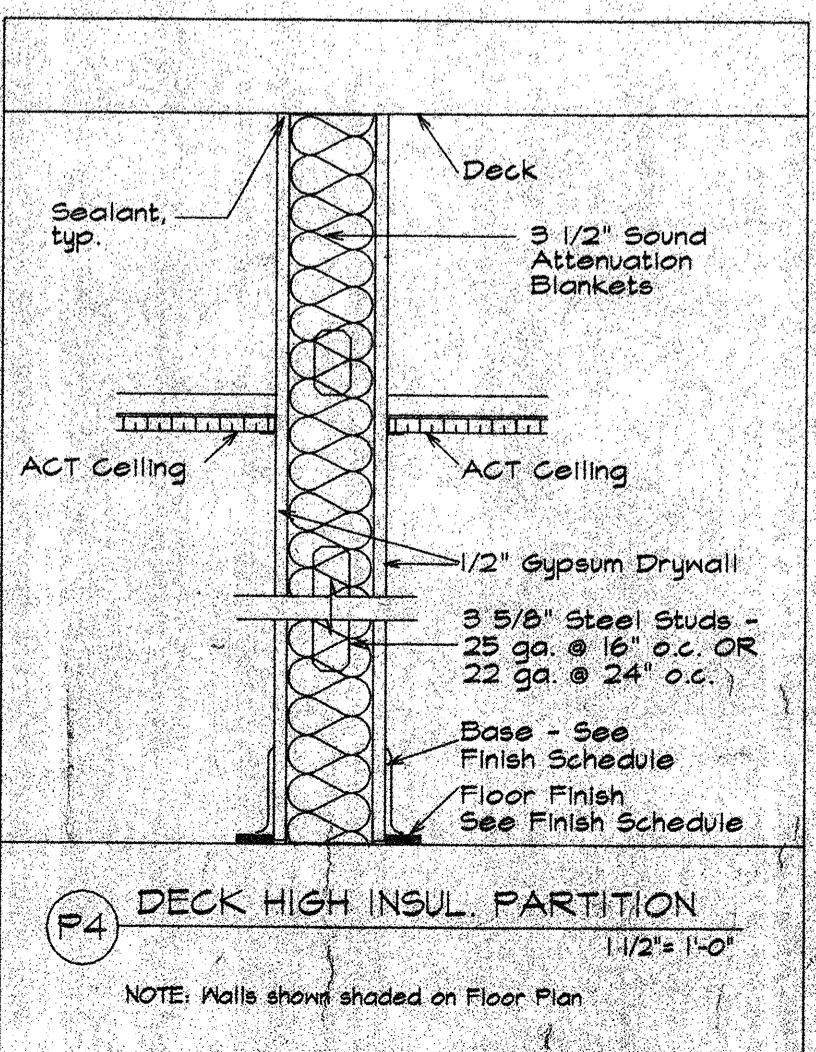
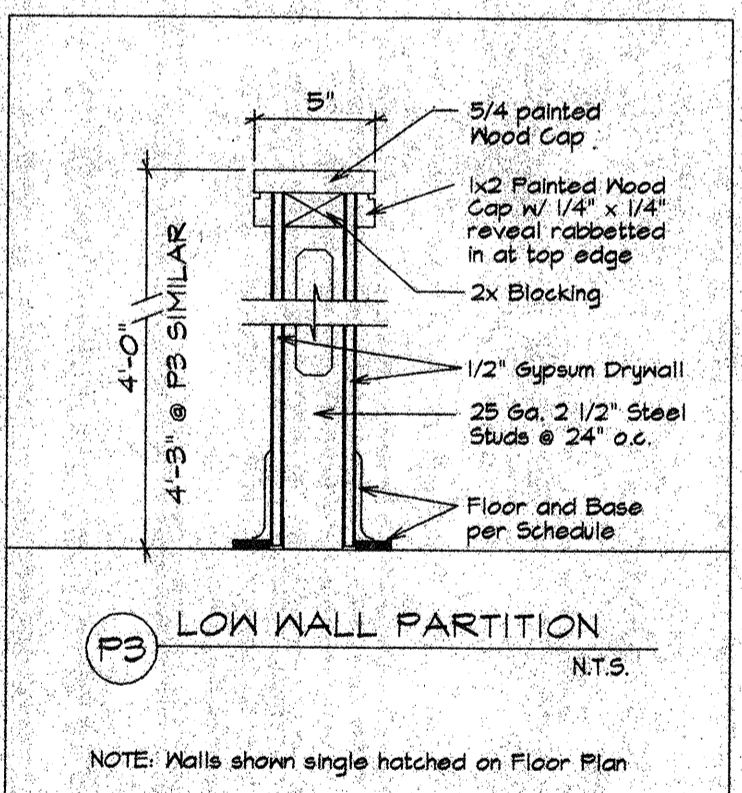
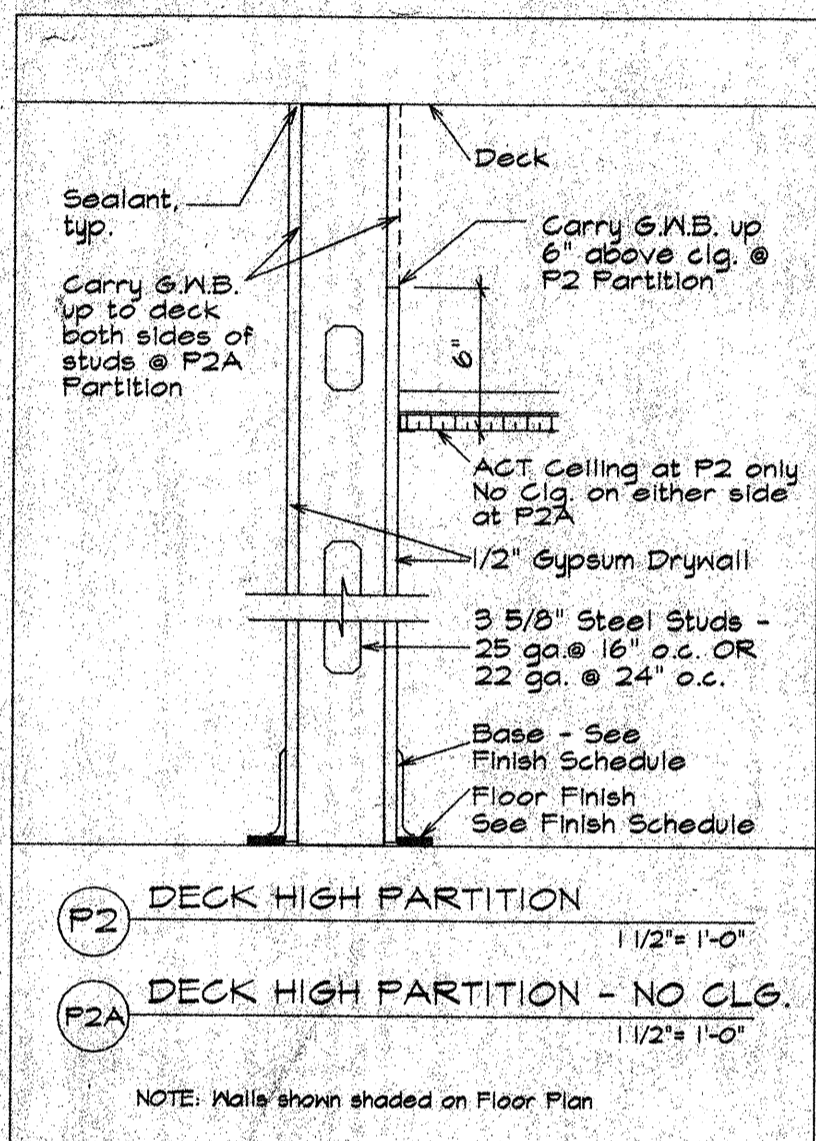


PARTITION TYPES

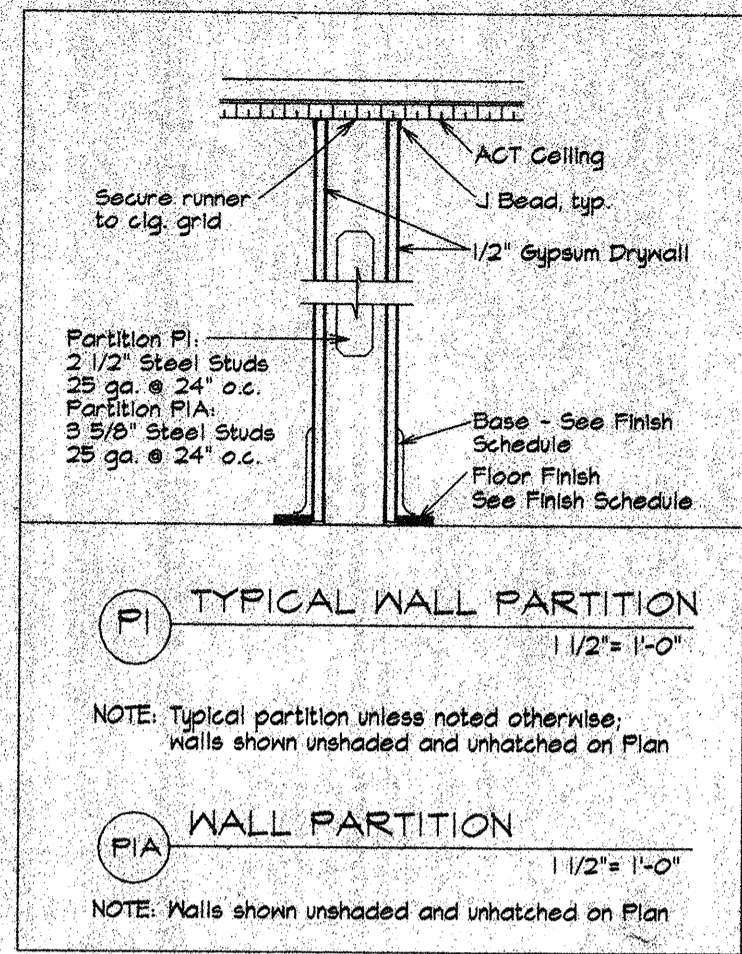

LEGEND	
	Partitions to Hung Clg. - P1 & P1A
	Deck High Partns. - P2, P2A & P4
	Low Height Partition - P3
	Partition Type
	Door Number
	Elevation
	Section
	Align
	Room Number

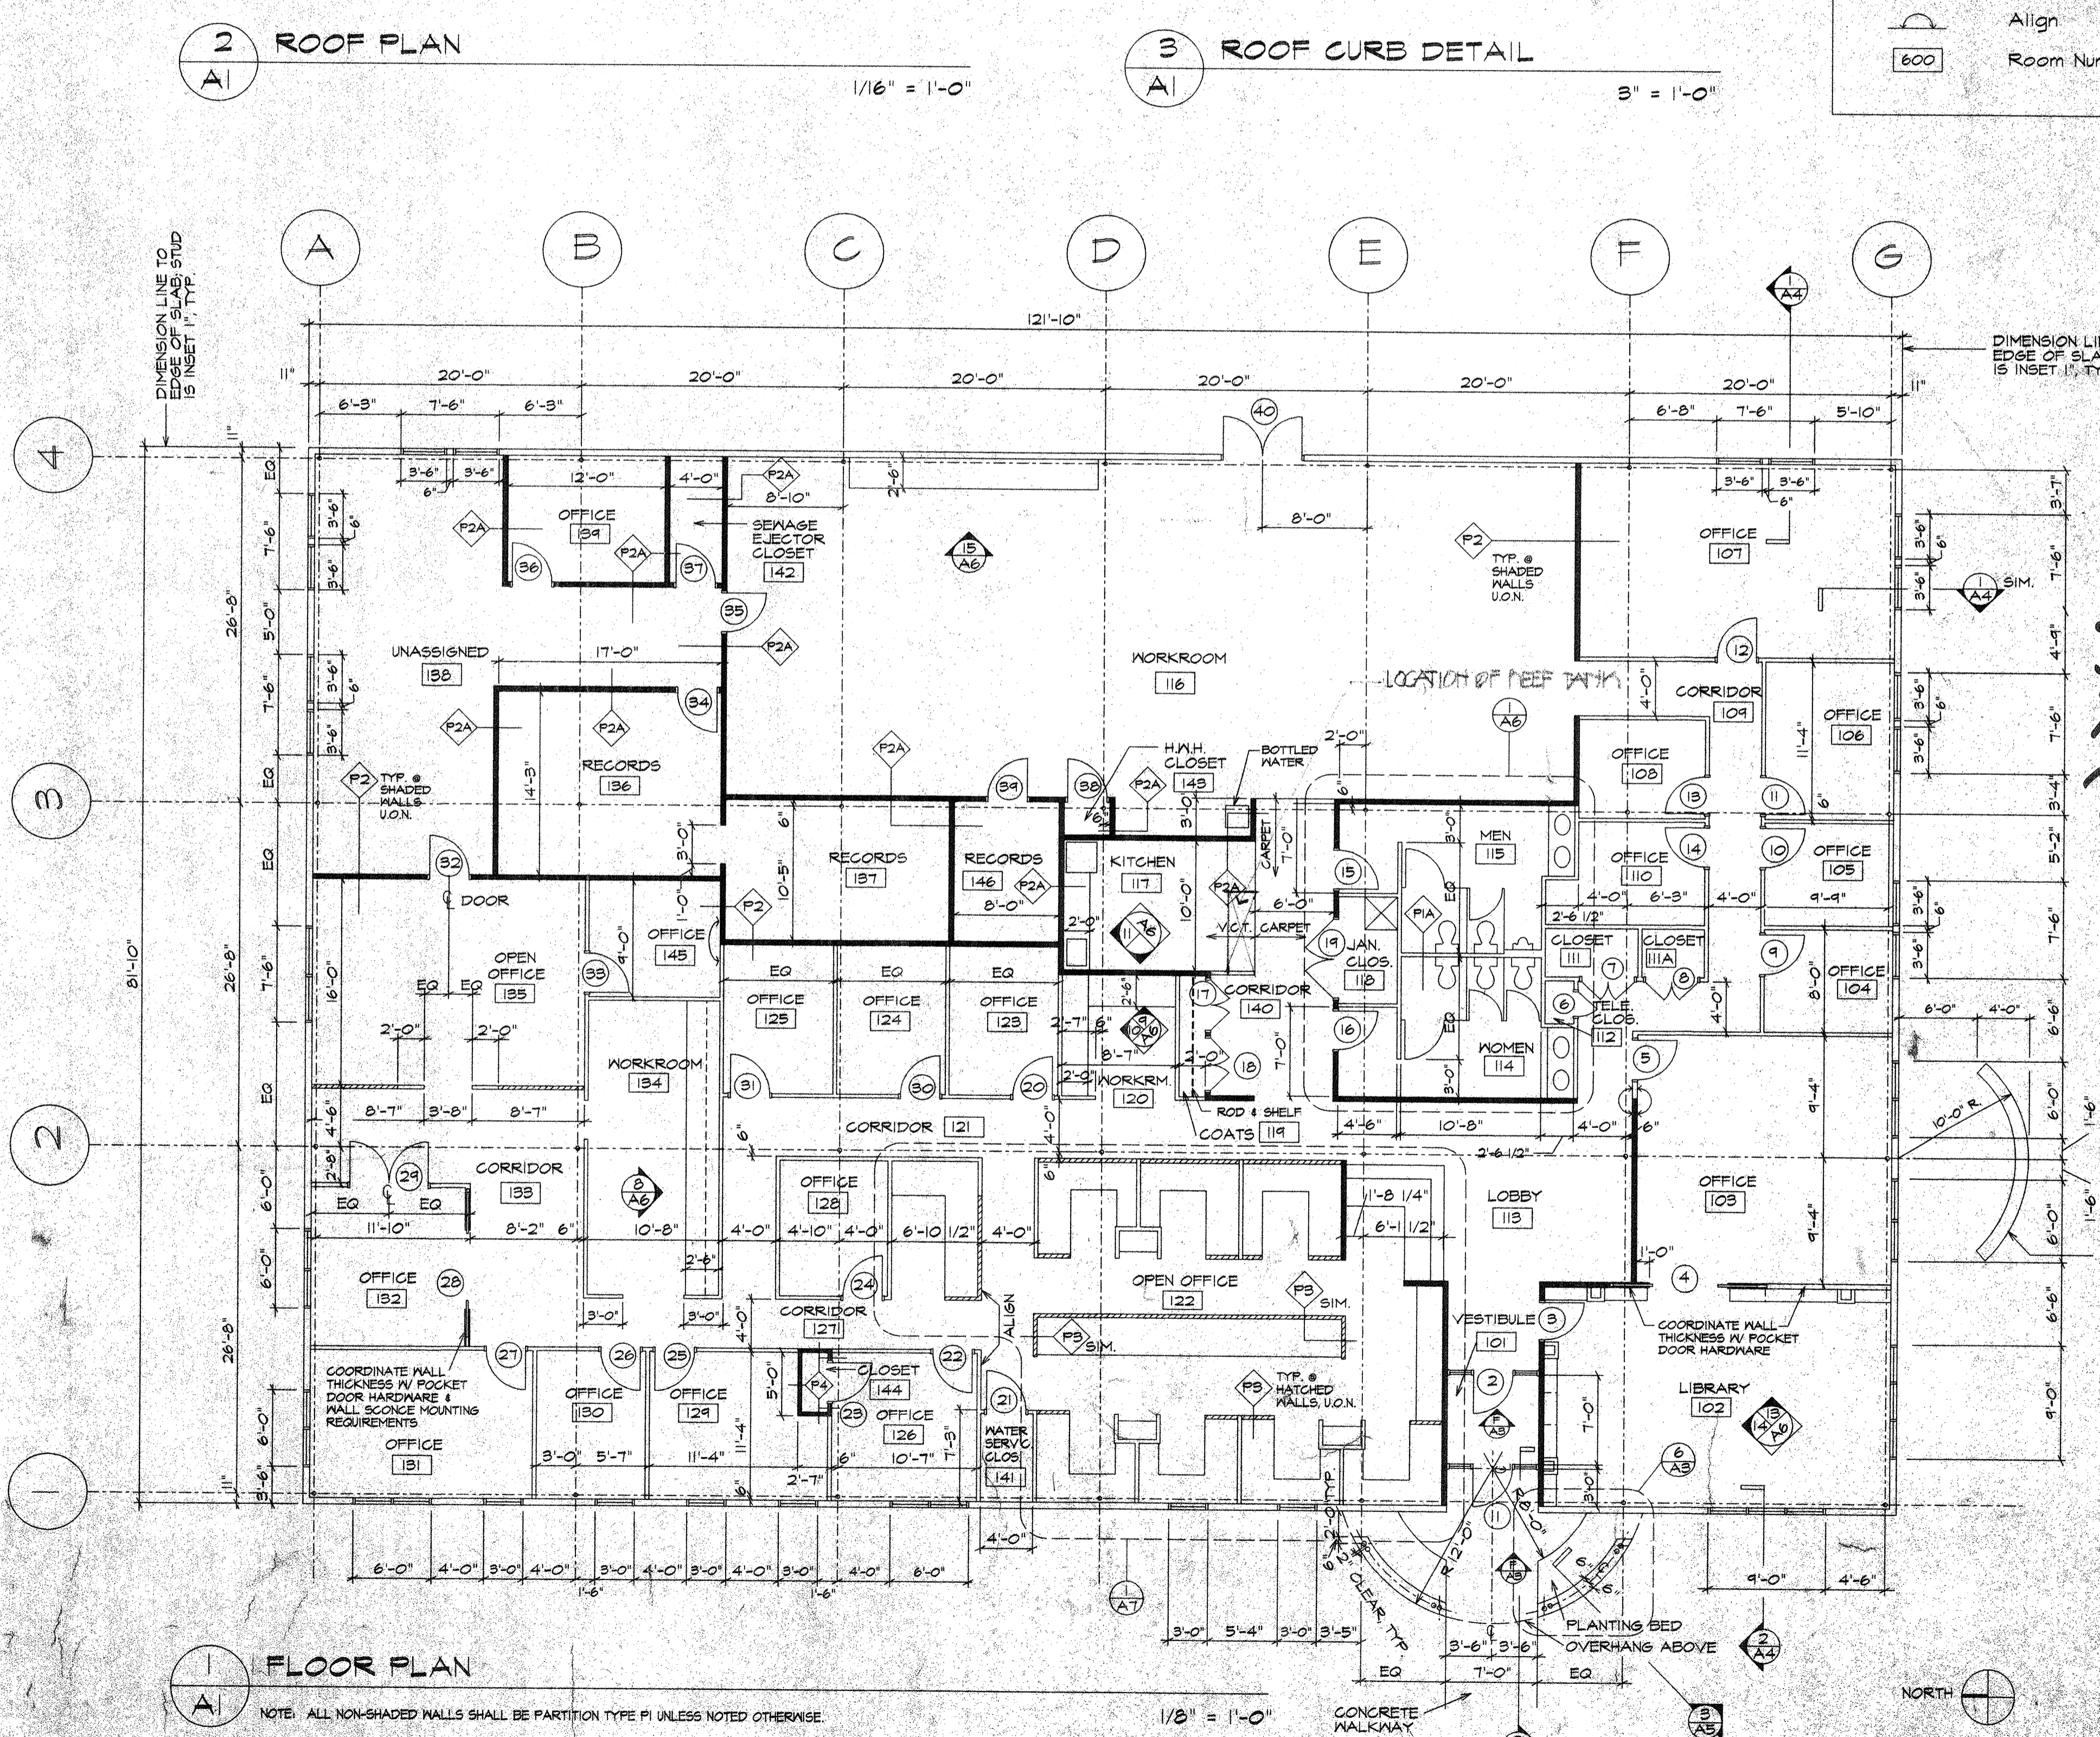

ENG. TRUSS DWGS. TO BE ON JOB FOR FRAMING INSPECTION

APPROVED SUBJECT TO FIELD INSPECTION

SUBJECT TO REQUIREMENTS OF THE ENERGY CODE

MEC NOT submitted with this plan. MEC must be submitted and reviewed prior to any inspections.

SUBJECT TO REQUIREMENTS OF THE AMERICAN DISABILITIES ACT (A.D.A.)


BOCA CONSTRUCTION TYPE 5A

BOCA USE GROUP TYPE B

BACKFLOW PREVENTOR DEVICE REQUIRED. 373-2535 FOR SPECIFICATIONS / INSPECTION


soma
ARCHITECTS

1321 King Street
Alexandria
Virginia 22314
Fax 703.666.4940
703.688.5256

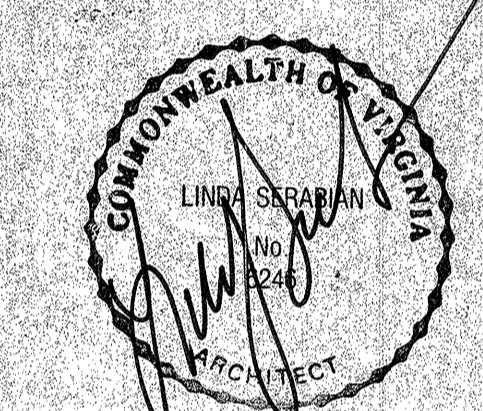

Project: PERSONAL SELLING POWER

Title: FLOOR PLAN

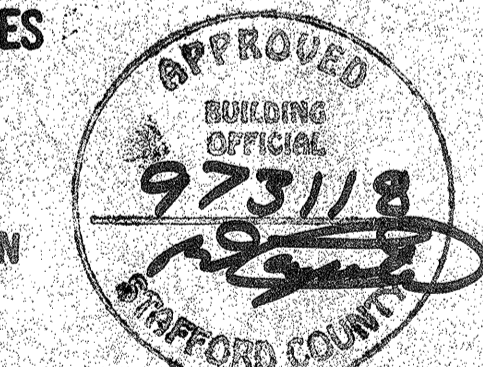

Scale: 1/8" = 1'-0"

Date: 5 MARCH 1997

Revisions:

Drawing:

A1