



GENERAL NOTES

1. REFER TO CIVIL ENGINEERING DRAWINGS FOR SIDEWALK DETAILS.

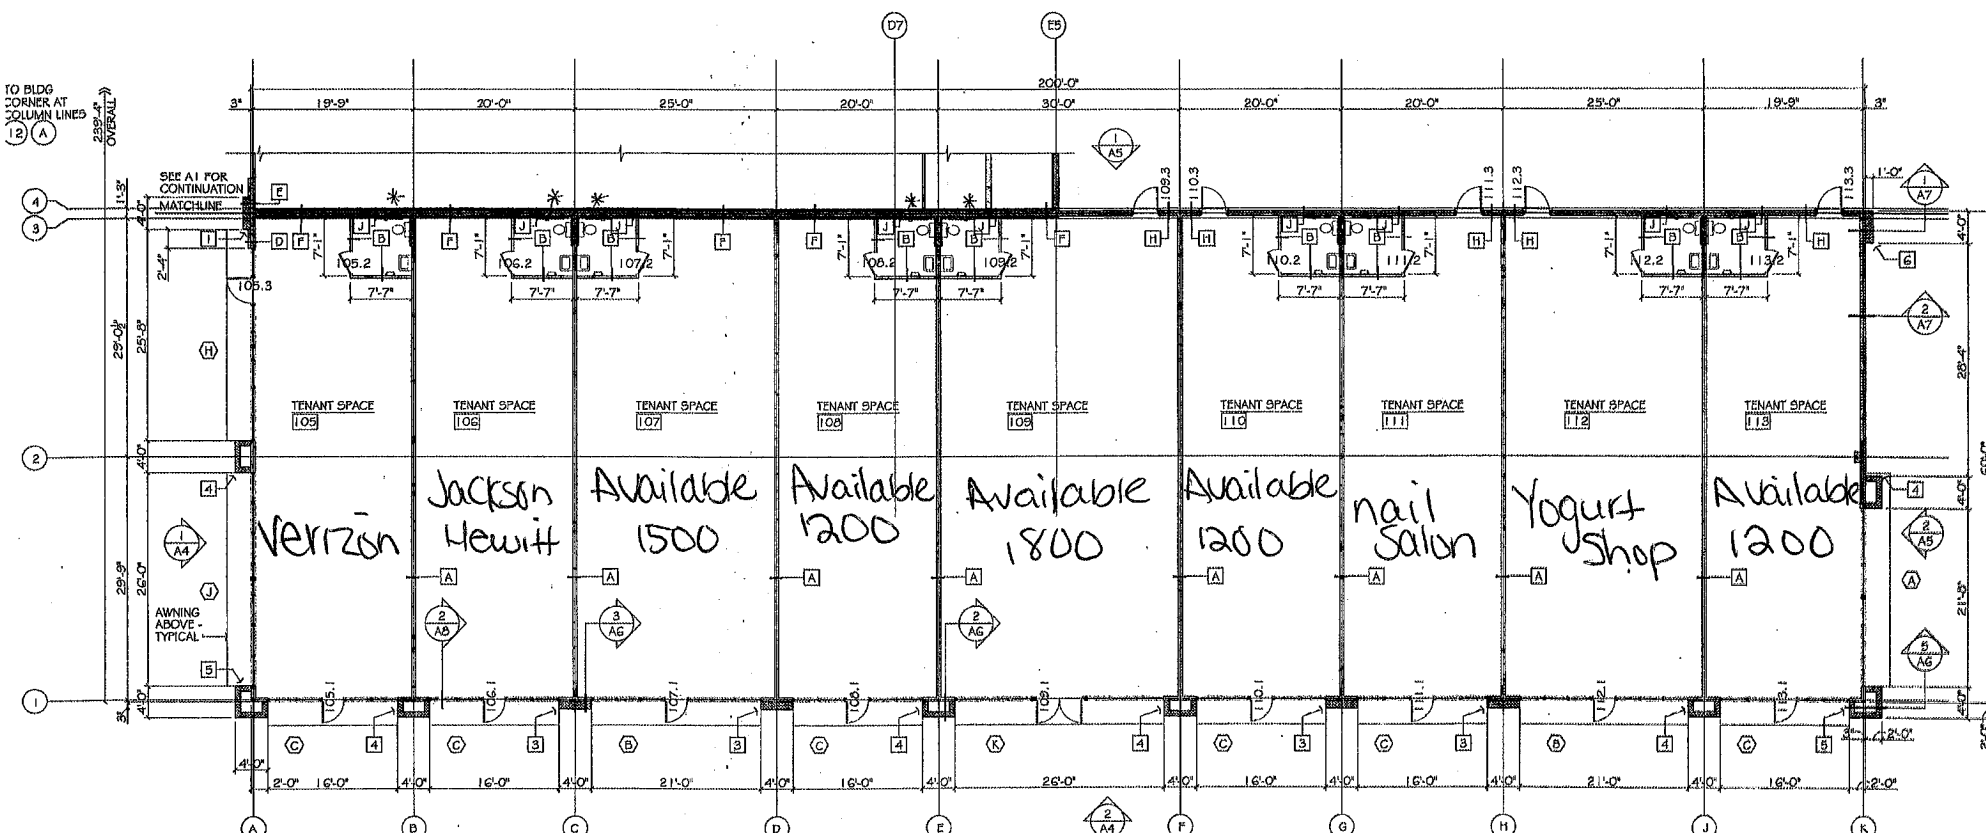


1 FLOOR PLAN - AREA "B"
 1/8" = 1'-0"

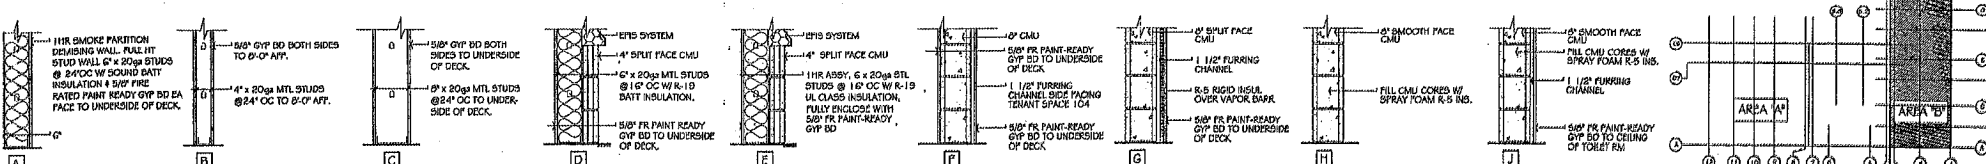

PARTITION TYPES
 3/4" = 1'-0"

NOTE
 BATHROOM WALLS
 FURRED W/ 3 1/2"
 METAL STUD

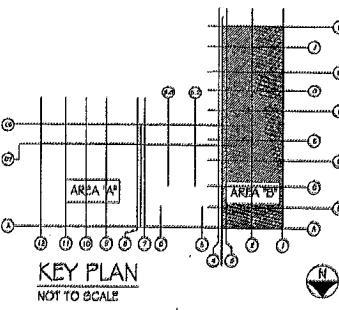

KEY PLAN
 NOT TO SCALE

DO NOT SCALE DRAWINGS FOR DIMENSIONS.