



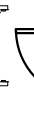
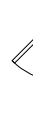

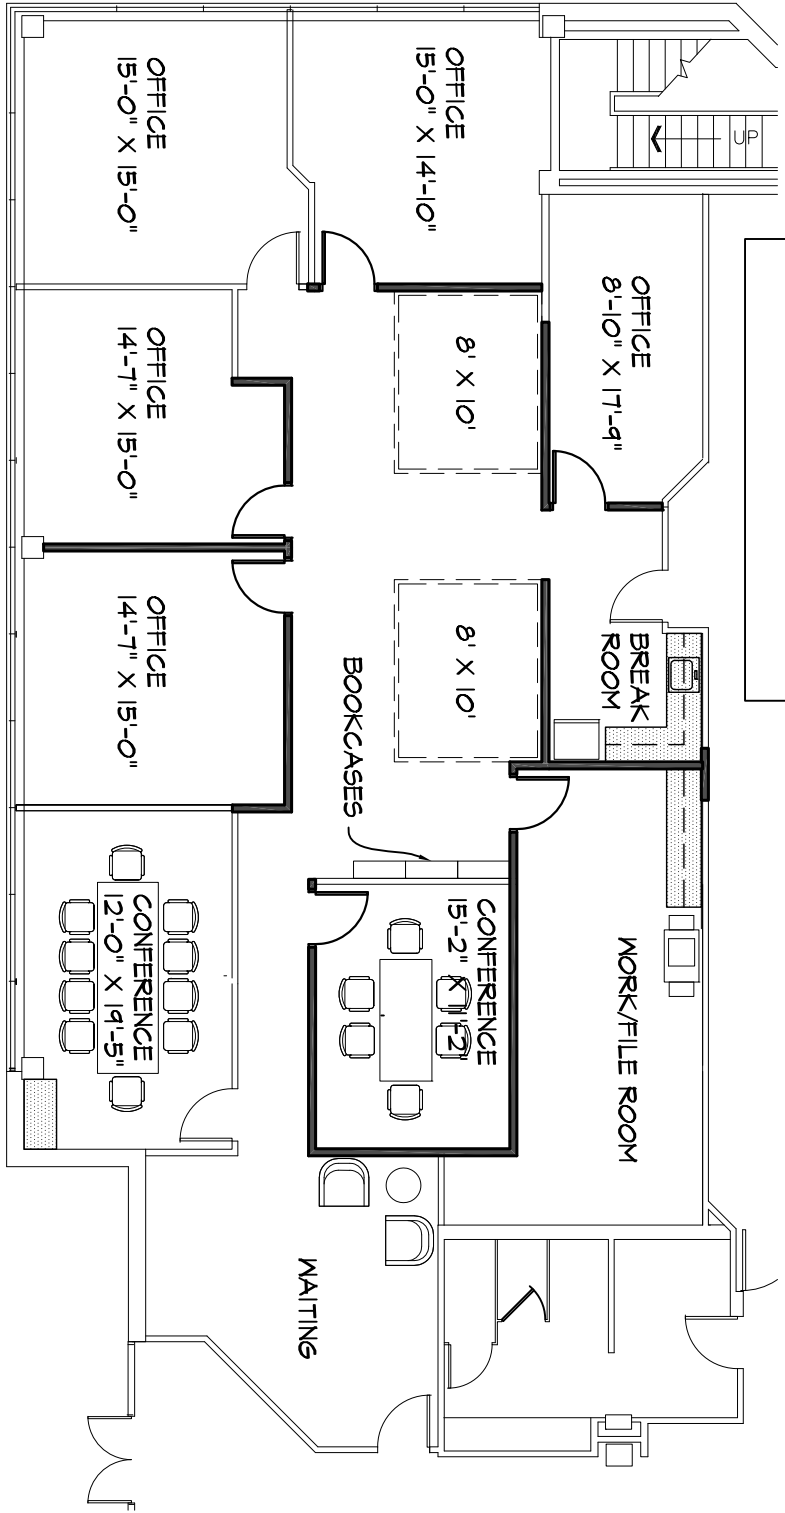


LEGEND:

-  NEW WALL
-  EXISTING WALL
-  NEW LOW WALL
-  NEW DOOR
-  EXISTING DOOR
-  NEW CASEWORK
-  EXISTING CASEWORK



SPACE PLAN

1



evolve
architecture

1111 East Main Street
Suite 150
Richmond, VA 23219
Tel: (804) 649-9400
Fax: (804) 649-9475
evolvearchitecture.com

**COOK,
HEYWARD,
LEE, HOPPER &
FEEHAN**

1ST FLOOR

7110 FOREST AVE.
RICHMOND, VA

DATE ISSUED: 2/23/16
REVISIONS:

JOB NUMBER:
DRAWN BY: ECC
CHECKED BY: ECC

I OF I