


Exhibit A

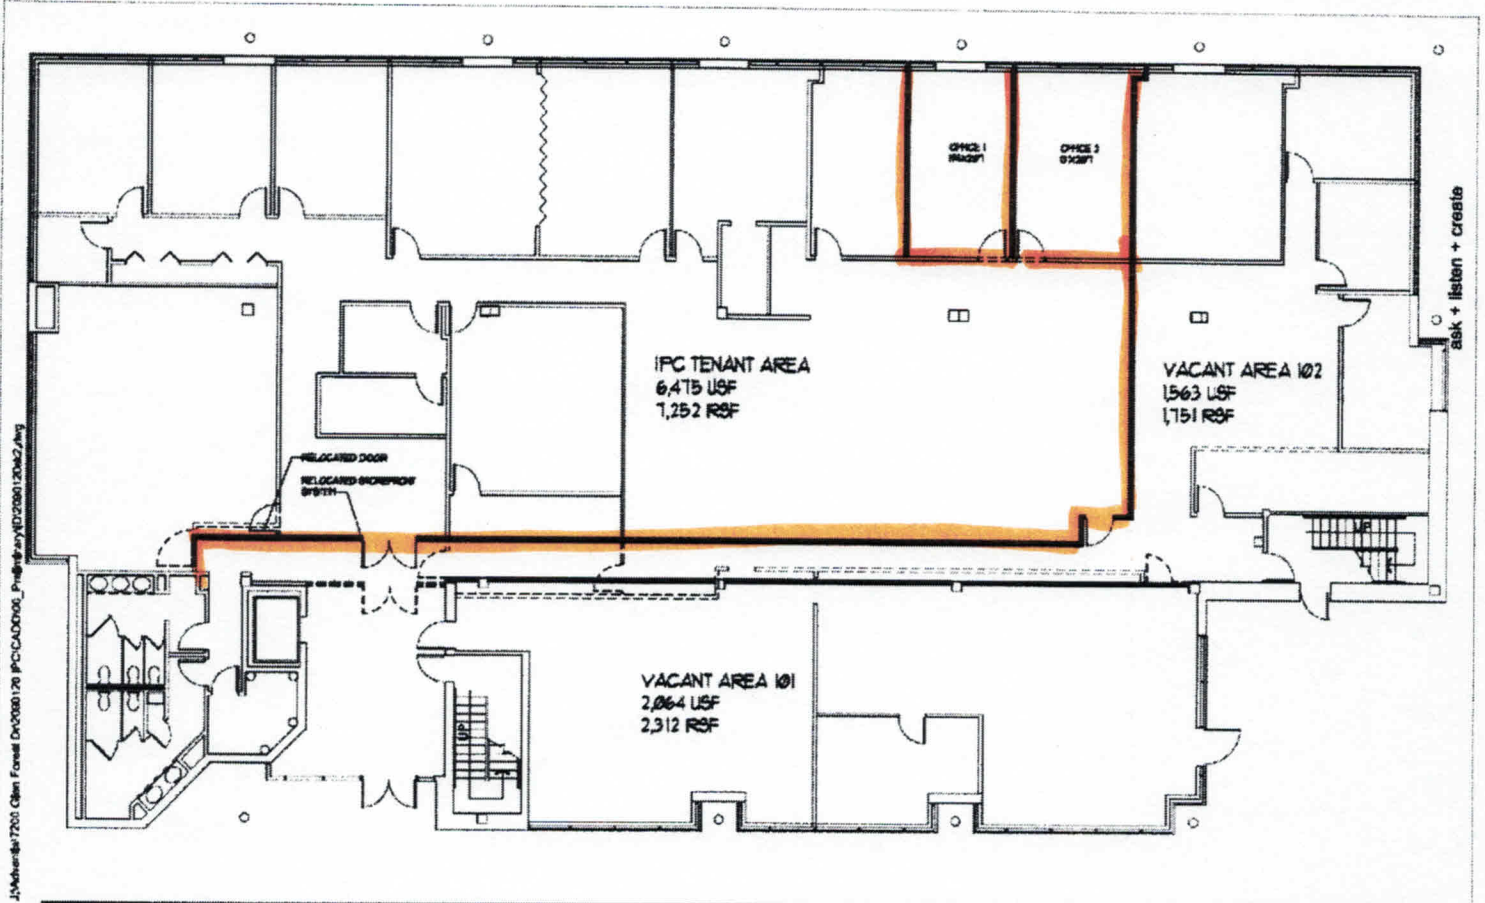

J:\Architect\7200 Glen Forest\DWG\IPC\2009\120622.dwg

|  |               |                                   |              |                |
|--|---------------|-----------------------------------|--------------|----------------|
|  | OWNER:        | GVA ADVANTIS                      | DATE:        | 3/23/09        |
|  | PROJECT NAME: | IPC RENOVATION - 7200 GLEN FOREST |              | <b>SK2</b>     |
|  | DESCRIPTION:  | FIRST FLOOR SPACE PLAN            | DRAWING NO.: |                |
|  | JOB NO.:      | 2090120                           | DWG REF.:    | 2090120SK2.DWG |
|  |               |                                   | DRAWING NO.: |                |
|  |               |                                   | SHEET:       | 1              |