


6.773 ACRES

CITY OF RICHMOND
PUBLIC SCHOOL BUILDING SITE

EXISTING
METAL BUILDING

BRUCE STREET
(50' PUBLIC RIGHT OF WAY) ©

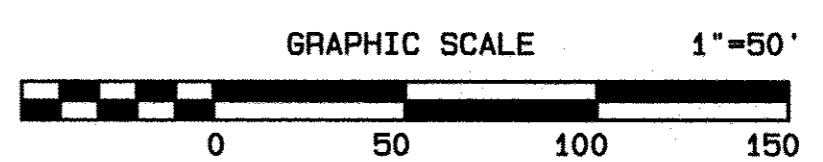

EDA
ENGINEERING DESIGN ASSOCIATES

5625 LABURNUM AVENUE
RICHMOND, VIRGINIA 23231
PHONE: 804-236-0190
FAX: 804-236-0194

PO BOX 515
WICOMICO CHURCH 22579
PHONE: 804-680-2227
FAX: 804-680-3334

NO.	DATE	DESCRIPTION:
1	06/17/16	PER CLIENT COMMENTS

RICHMOND POLICE P&E DIVISION
OLD SOUTH DISTRICT, CITY OF RICHMOND, VIRGINIA
CONCEPTUAL LAYOUT UNITS 23-26
DESIGN BY: RFN . DRAWN BY: CIA . CHECKED BY: RFN
SCALE: AS NOTED . DATE: APRIL 13, 2016 . PROJECT NO: