



S:\Jones Lang LaSalle\Gateway II\### - EHHI\DWGS\Space Plans\sp02.dwg Tuesday, August 09, 2016 12:56:29 PM

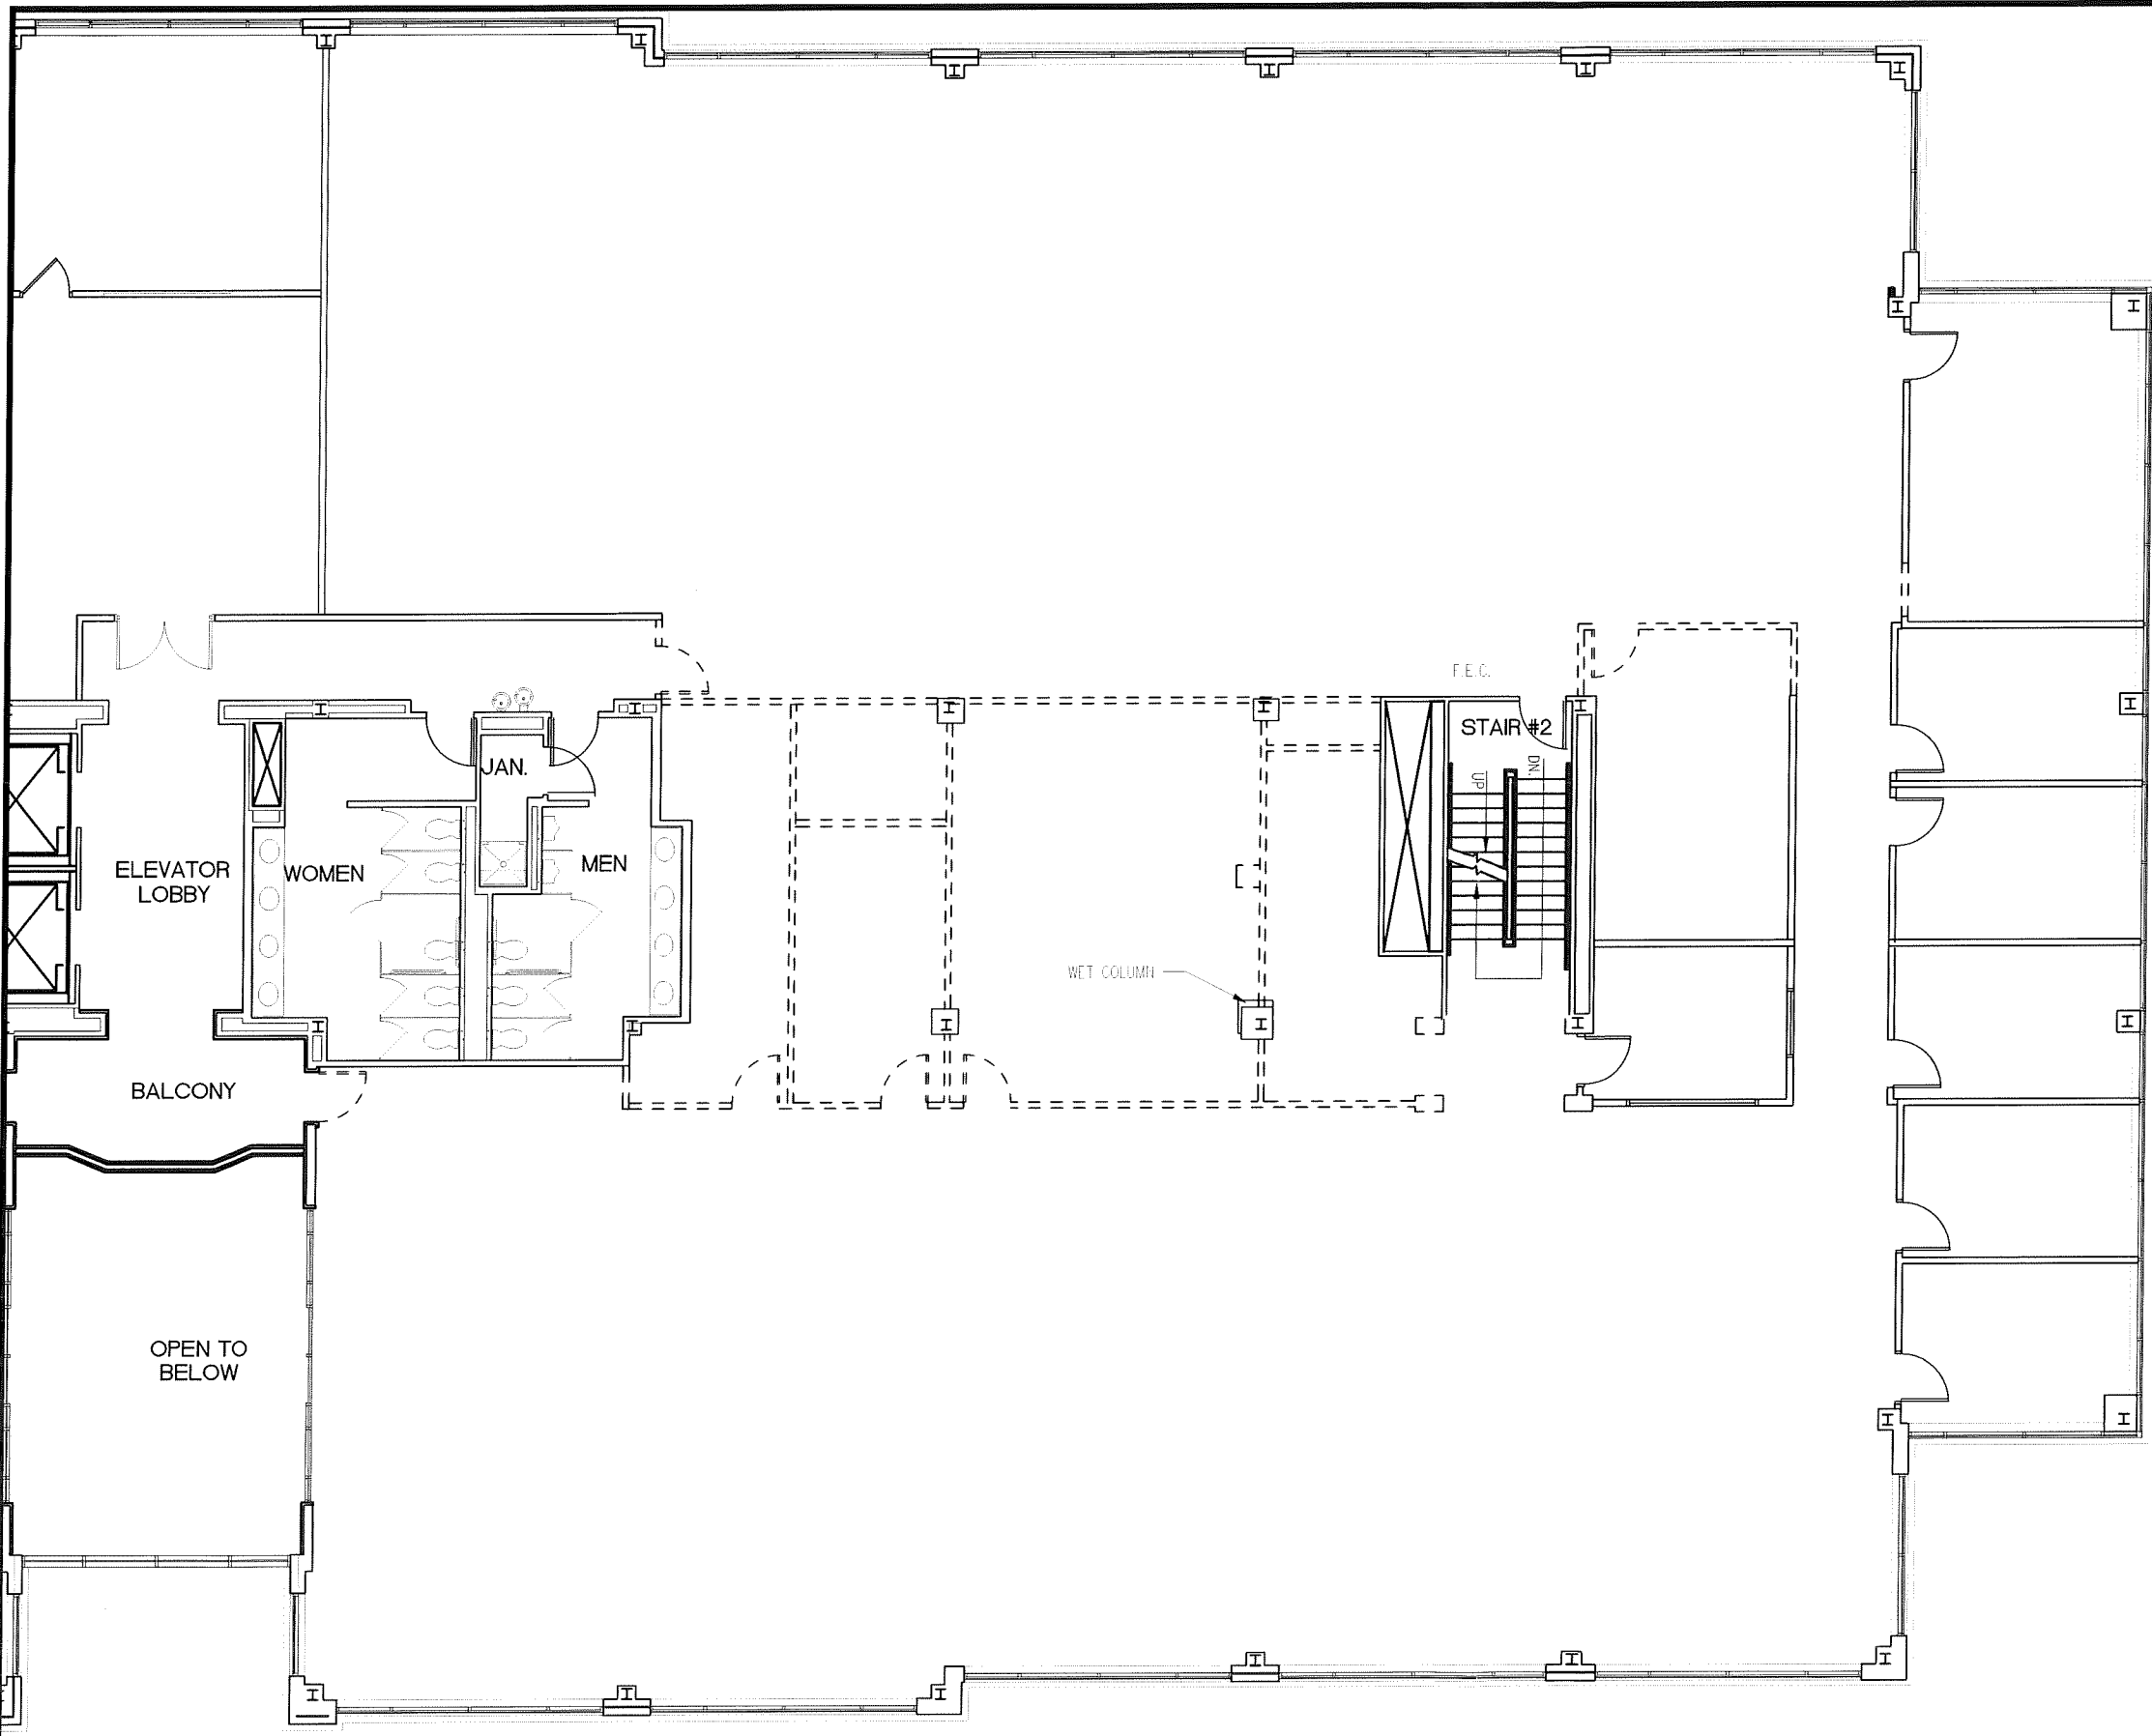

**LEGEND:**

- NEW WALL
- EXISTING WALL
- DEMO WALL
- NEW DOOR
- EXISTING DOOR
- NEW CASEWORK
- EXISTING CASEWORK



**evolve**  
architecture  
1111 East Main Street  
Suite 150  
Richmond, VA 23219  
Tel: (804) 649-9400  
Fax: (804) 649-9475  
evolvearchitecture.com

**EHHI**

GATEWAY CENTRE  
2ND FLOOR  
SPACE PLAN 2

DATE ISSUED: 07/28/2016  
REVISIONS: 08/09/2016

JOB NUMBER:  
DRAWN BY: CAS  
CHECKED BY: CC

**1** PROPOSED DEMOLITION SP2  
SCALE: 3/32" = 1'-0"

**1 OF 2**

S:\Jones Long LaSalle\Gateway II\### - EHHI\DWGS\Space Plans\sp02.dwg Tuesday, August 09, 2016 12:56:29 PM



**LEGEND:**

- NEW WALL
- EXISTING WALL
- DEMO WALL
- NEW DOOR
- EXISTING DOOR
- NEW CASEWORK
- EXISTING CASEWORK



1111 East Main Street  
Suite 150  
Richmond, VA 23219  
Tel: (804) 649-9400  
Fax: (804) 649-9475  
evolvearchitecture.com

**EHHI**

GATEWAY CENTRE  
2ND FLOOR  
SPACE PLAN 2

DATE ISSUED: 07/28/2016  
REVISIONS: 08/09/2016

JOB NUMBER:  
DRAWN BY: CAS  
CHECKED BY: CC

1 SPACE PLAN #2  
SCALE: 3/32" = 1'-0"