


Doors & Partitions

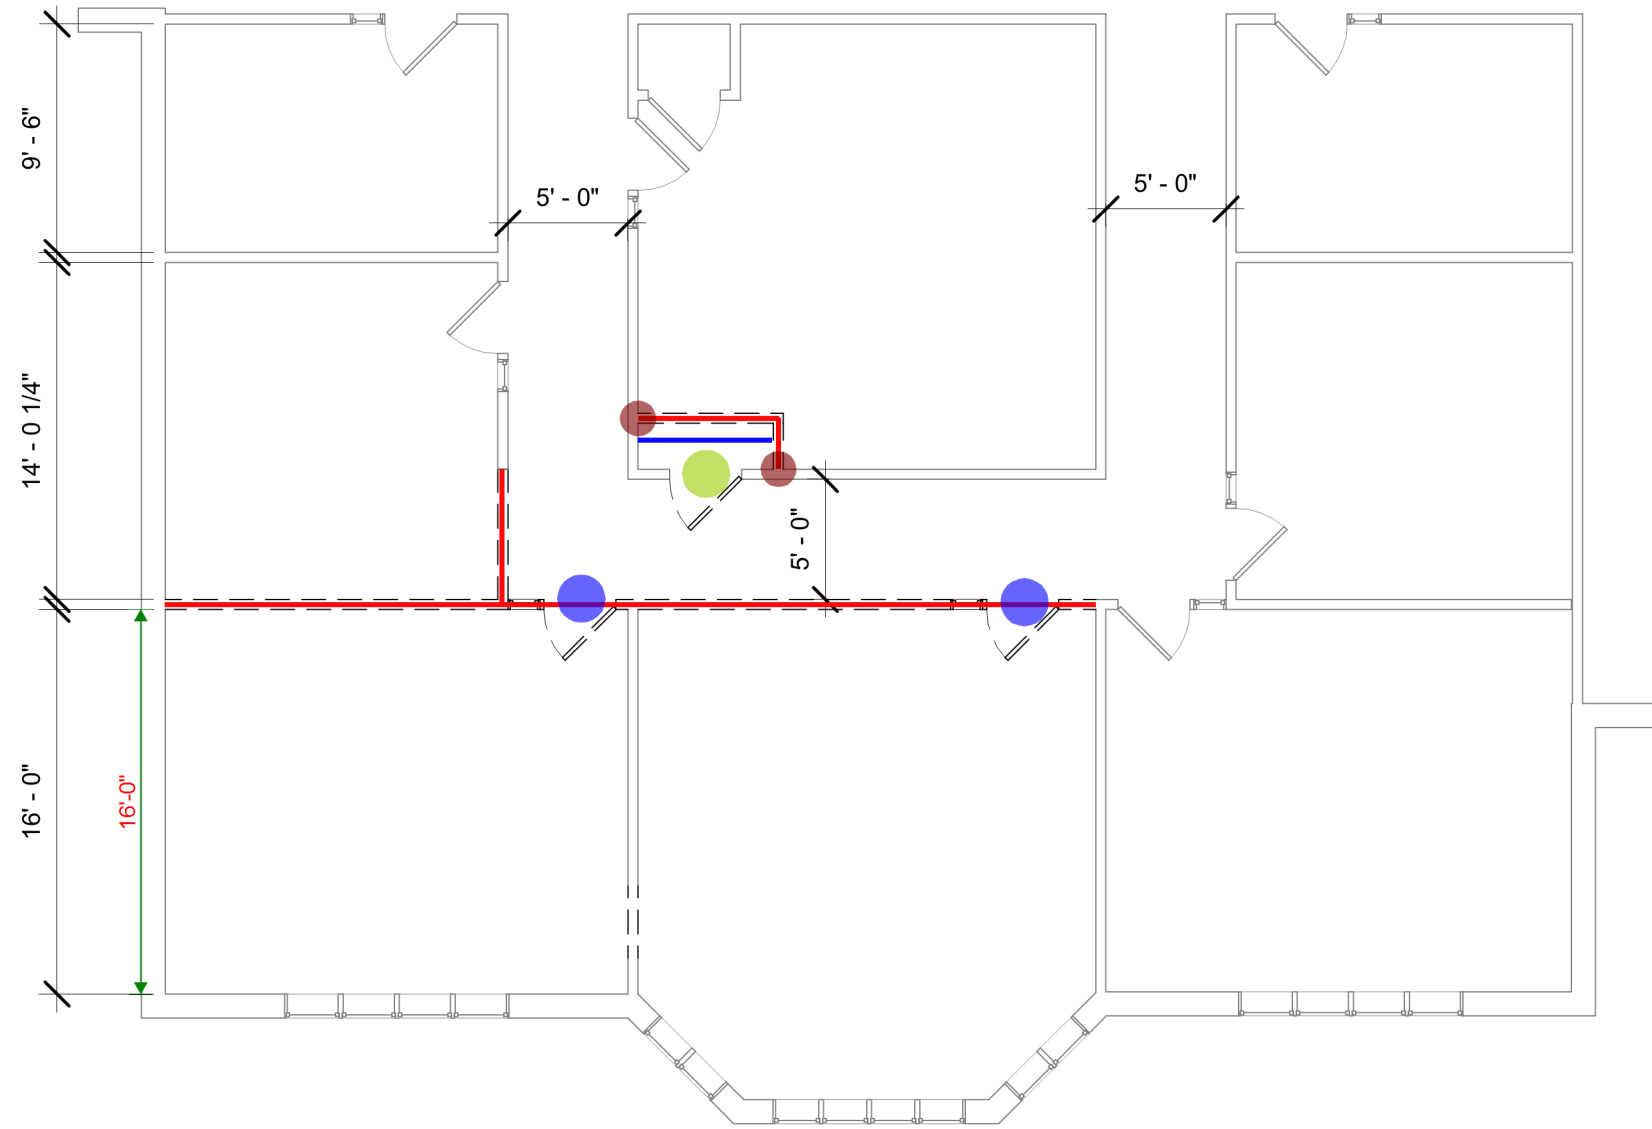

- DEMO Interior Partitions 52.3 FT
- DEMO/Store Interior Door 1.0 EA
- DEMO/Store Interior Door w/sidelite 2.0 EA
- DEMO Shelving 5.6 FT
- Repair at Demod Walls 2.0 EA

1 Demo Plan
1/8" = 1'-0"


Classroom Renovation
Steward School
11600 Gayton Road - Richmond, VA 23238
5-12-16
EST 2016
1/8" = 1'-0"

Dominion Construction Partners
1840 W Broad St.
Richmond, VA 23220
804-249-2600



THIS DOCUMENT IS PROVIDED AS A SCHEMATIC COURTESY ONLY, AND SHOULD NOT BE USED FOR CONSTRUCTION PURPOSES. ALL DIMENSIONS SHOULD BE VERIFIED IN FIELD. NO LIABILITIES OR WARRANTIES ARE TO BE MADE.

Flooring

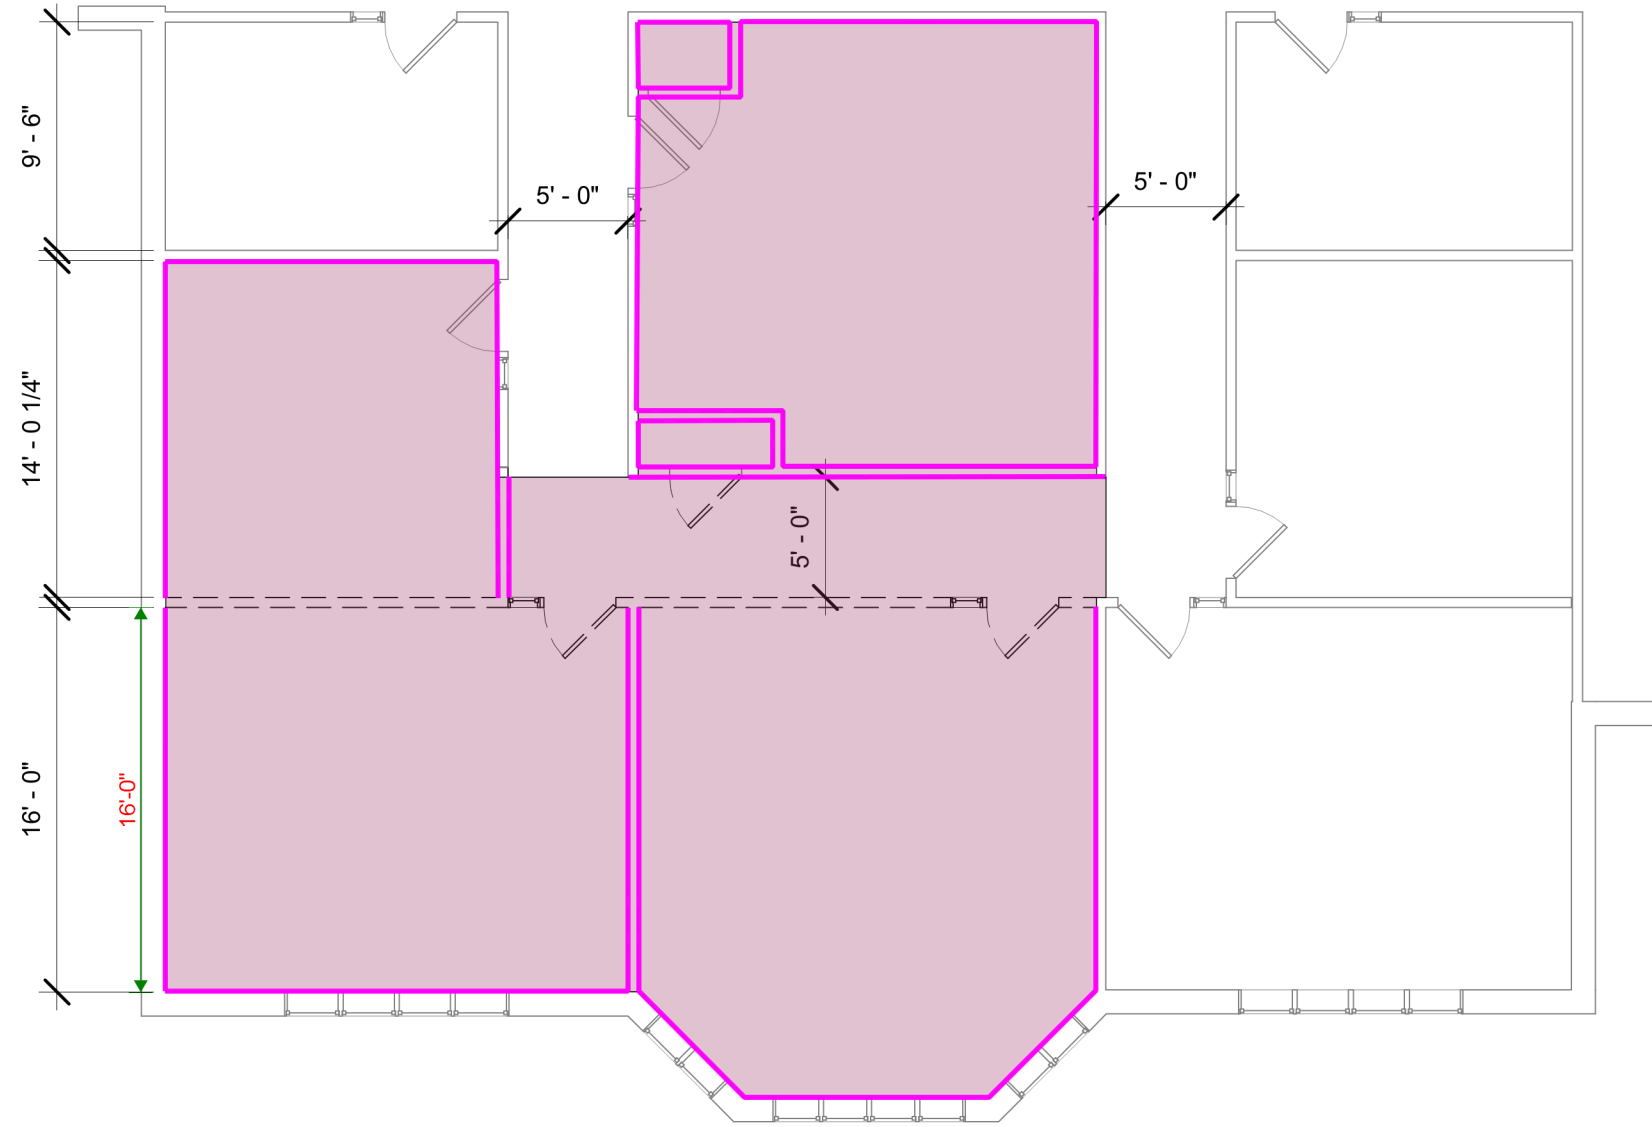

	DEMO Broadloom Carpet	2,755.0 SQ FT	
	DEMO Vinyl Base	275.6 FT	

1 Demo Plan
1/8" = 1'-0"


Classroom Renovation
Steward School
11600 Gayton Road - Richmond, VA 23238
5-12-16
EST 2016
1/8" = 1'-0"

Dominion Construction Partners
1840 W Broad St.
Richmond, VA 23220
804-249-2600



THIS DOCUMENT IS PROVIDED AS A SCHEMATIC COURTESY ONLY, AND SHOULD NOT BE USED FOR CONSTRUCTION PURPOSES. ALL DIMENSIONS SHOULD BE VERIFIED IN FIELD. NO LIABILITIES OR WARRANTIES ARE TO BE MADE.

ACT & MEP

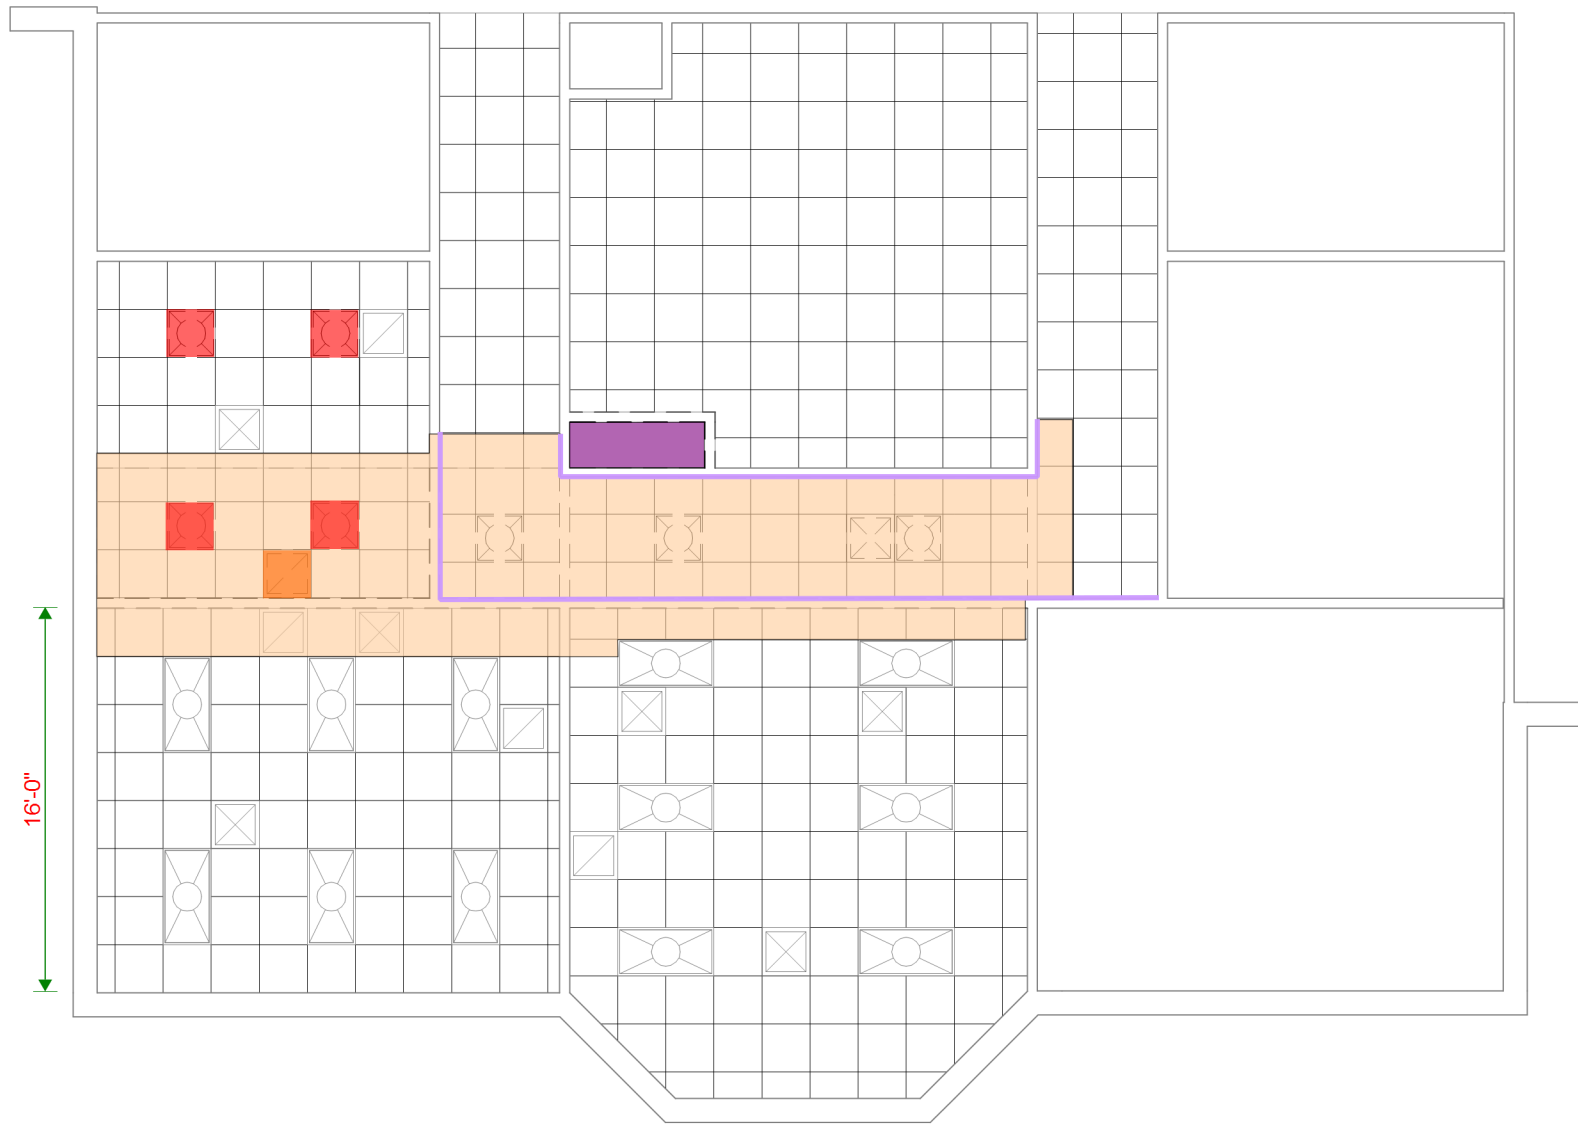

	DEMO ACT & Grid	314.3 SQ FT
	DEMO Light Fixture	4.0 EA
	DEMO HVAC	1.0 EA
	DEMO GWB Ceiling	10.6 SQ FT
	DEMO Crown	60.9 FT

1 Reflected Ceiling Demo Plan
1/8" = 1'-0"


Classroom Renovation
Steward School
11600 Gayton Road - Richmond, VA 23238
5-12-16
EST 2016
1/8" = 1'-0"

Dominion Construction Partners
1840 W Broad St.
Richmond, VA 23220
804-249-2600



THIS DOCUMENT IS PROVIDED AS A SCHEMATIC COURTESY ONLY, AND SHOULD NOT BE USED FOR CONSTRUCTION PURPOSES. ALL DIMENSIONS SHOULD BE VERIFIED IN FIELD. NO LIABILITIES OR WARRANTIES ARE TO BE MADE.

ACT & MEP

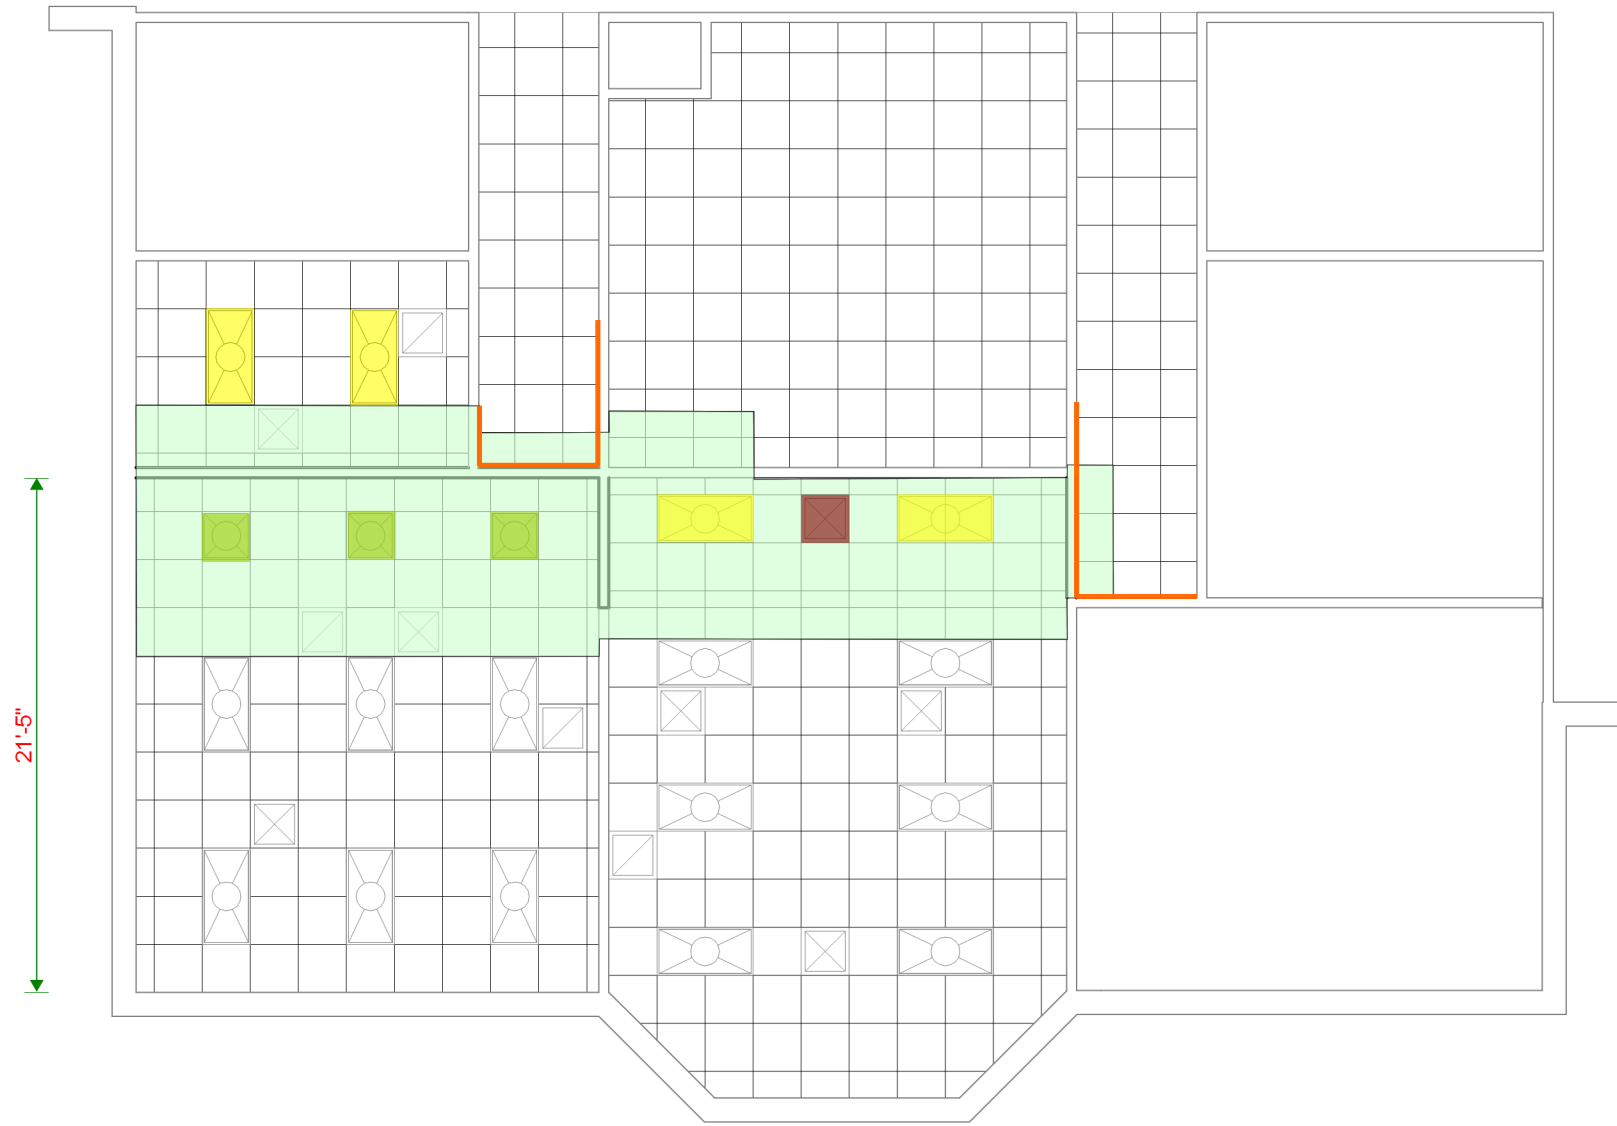

- RELOCATE 2x2 Light 3.0 EA
- NEW 2x4 Light (V) 2.0 EA
- NEW 2x4 Light (H) 2.0 EA
- RELOCATE HVAC 1.0 EA
- NEW Ceiling Grid & Tile 355.2 SQ FT
- NEW Crown (Match Existi... 26.6 FT

1 Proposed Reflected Ceiling Plan
1/8" = 1'-0"


Classroom Renovation
Steward School
11600 Gayton Road - Richmond, VA 23238
5-12-16
EST 2016
1/8" = 1'-0"





Dominion Construction Partners
1840 W Broad St.
Richmond, VA 23220
804-249-2600

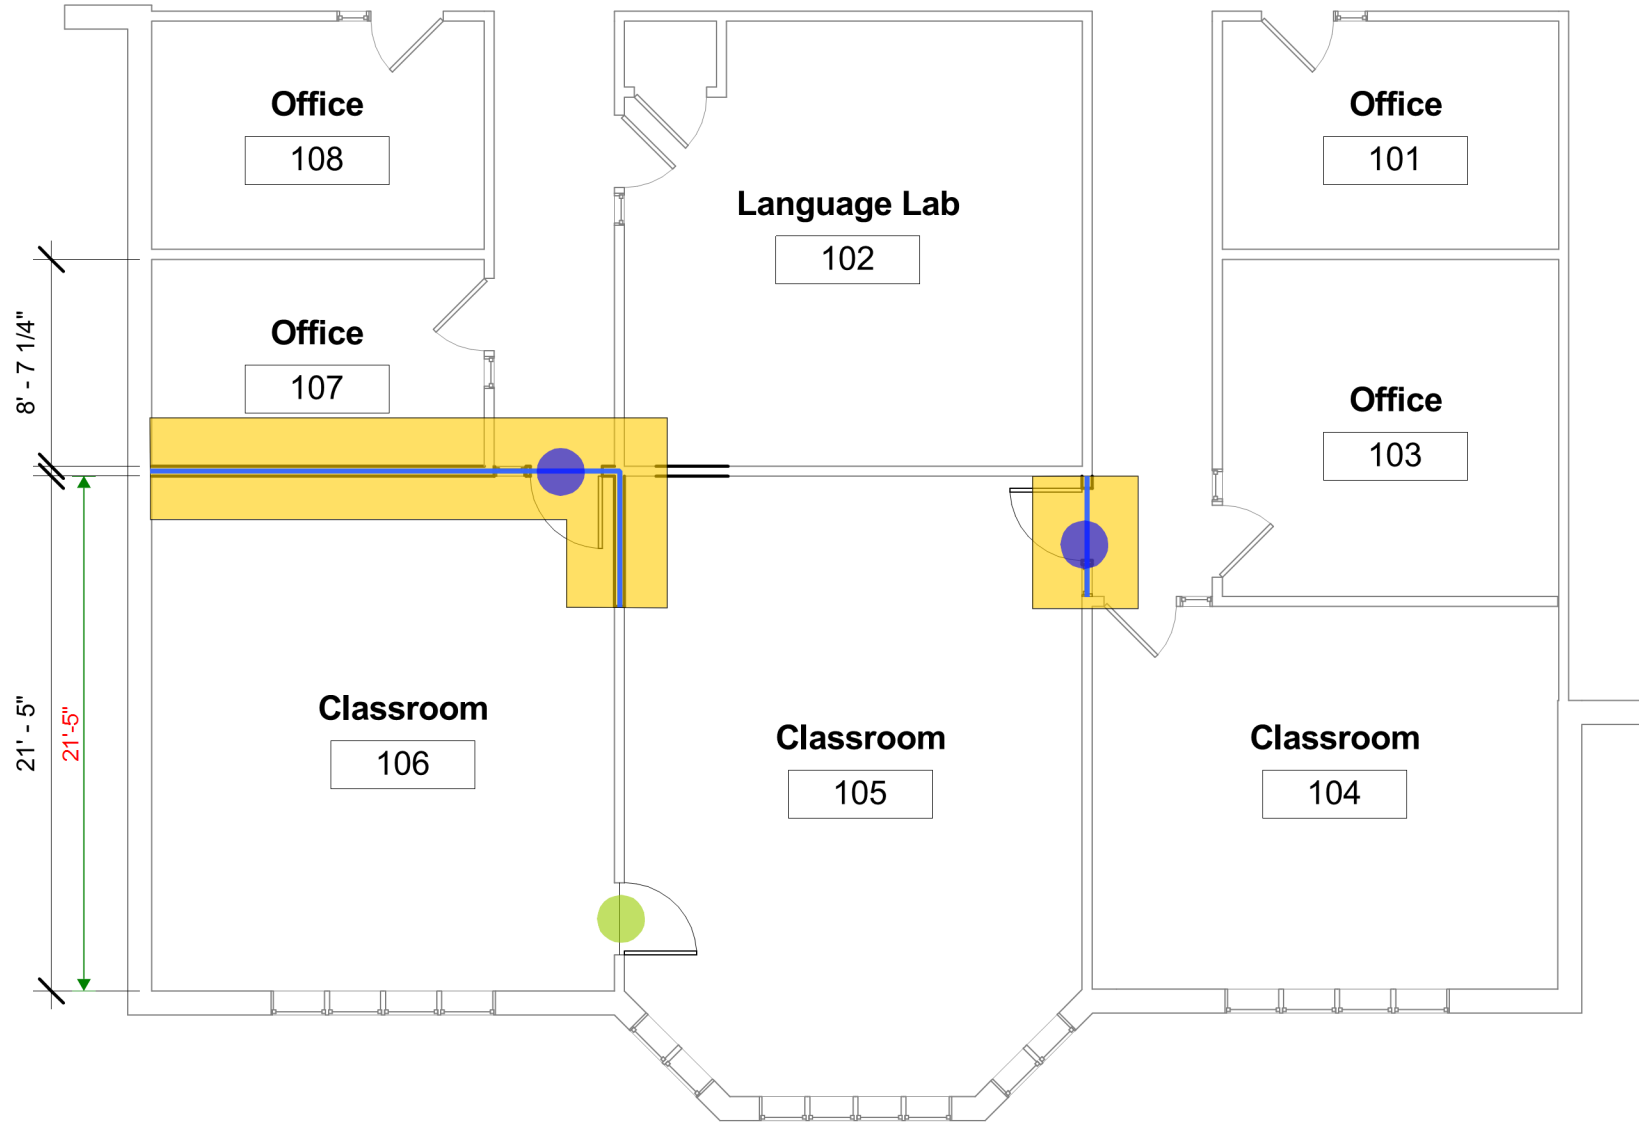

THIS DOCUMENT IS PROVIDED AS A SCHEMATIC COURTESY ONLY, AND SHOULD NOT BE USED FOR CONSTRUCTION PURPOSES. ALL DIMENSIONS SHOULD BE VERIFIED IN FIELD. NO LIABILITIES OR WARRANTIES ARE TO BE MADE.

Doors & Partitions



-  NEW Acoustical Blankets 130.3 SQ FT
-  RELOCATE Interior Door (RH) 1.0 EA
-  RELOCATE Interior Door w/sidelite 2.0 EA
-  NEW Interior Partition - 6" above ... 30.3 FT

1 Proposed Plan
1/8" = 1'-0"


Classroom Renovation
Steward School
11600 Gayton Road - Richmond, VA 23238
5-12-16
EST 2016
1/8" = 1'-0"



Dominion Construction Partners
1840 W Broad St.
Richmond, VA 23220
804-249-2600



THIS DOCUMENT IS PROVIDED AS A SCHEMATIC COURTESY ONLY, AND SHOULD NOT BE USED FOR CONSTRUCTION PURPOSES. ALL DIMENSIONS SHOULD BE VERIFIED IN FIELD. NO LIABILITIES OR WARRANTIES ARE TO BE MADE.

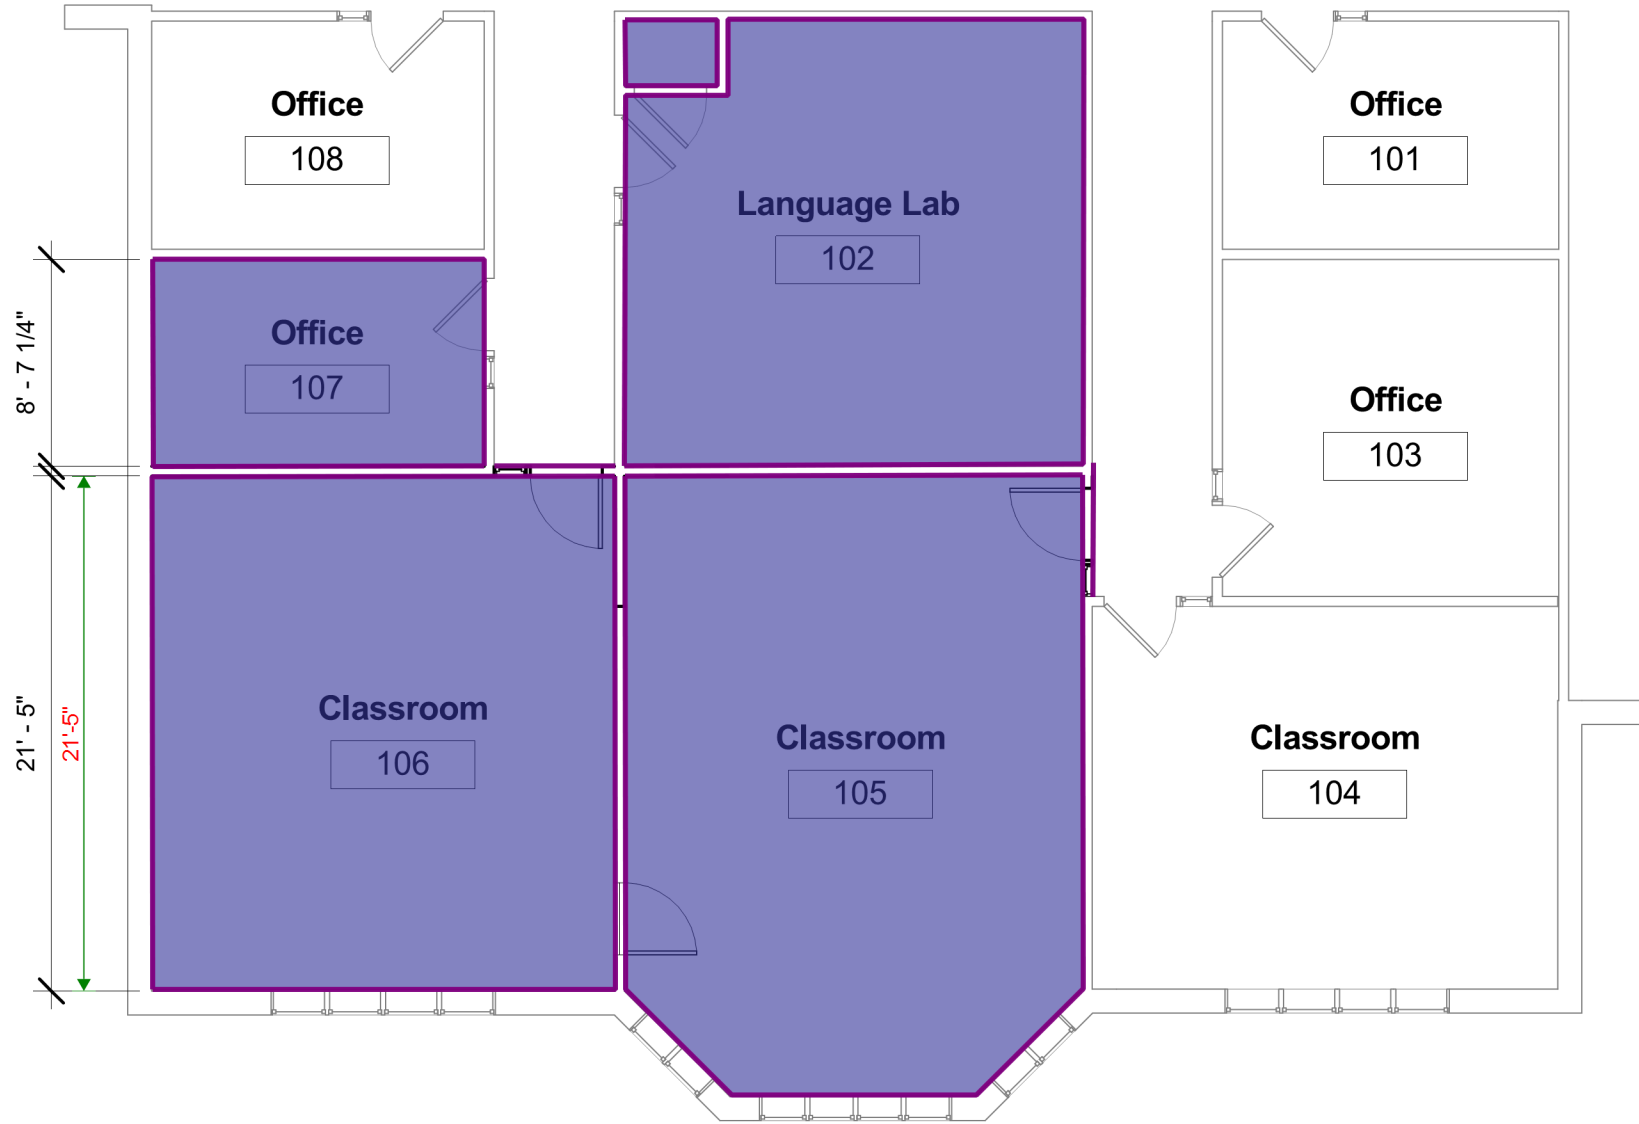Flooring



 NEW Vinyl Base - By Owner 309.2 FT
 NEW Flooring - By Own... 1,349.4 SQ FT

1 Proposed Plan
1/8" = 1'-0"


Classroom Renovation
 Steward School
 11600 Gayton Road - Richmond, VA 23238
 5-12-16
 EST 2016
 1/8" = 1'-0"

Dominion Construction Partners
 1840 W Broad St.
 Richmond, VA 23220
 804-249-2600



THIS DOCUMENT IS PROVIDED AS A SCHEMATIC COURTESY ONLY, AND SHOULD NOT BE USED FOR CONSTRUCTION PURPOSES. ALL DIMENSIONS SHOULD BE VERIFIED IN FIELD. NO LIABILITIES OR WARRANTIES ARE TO BE MADE.

Painting

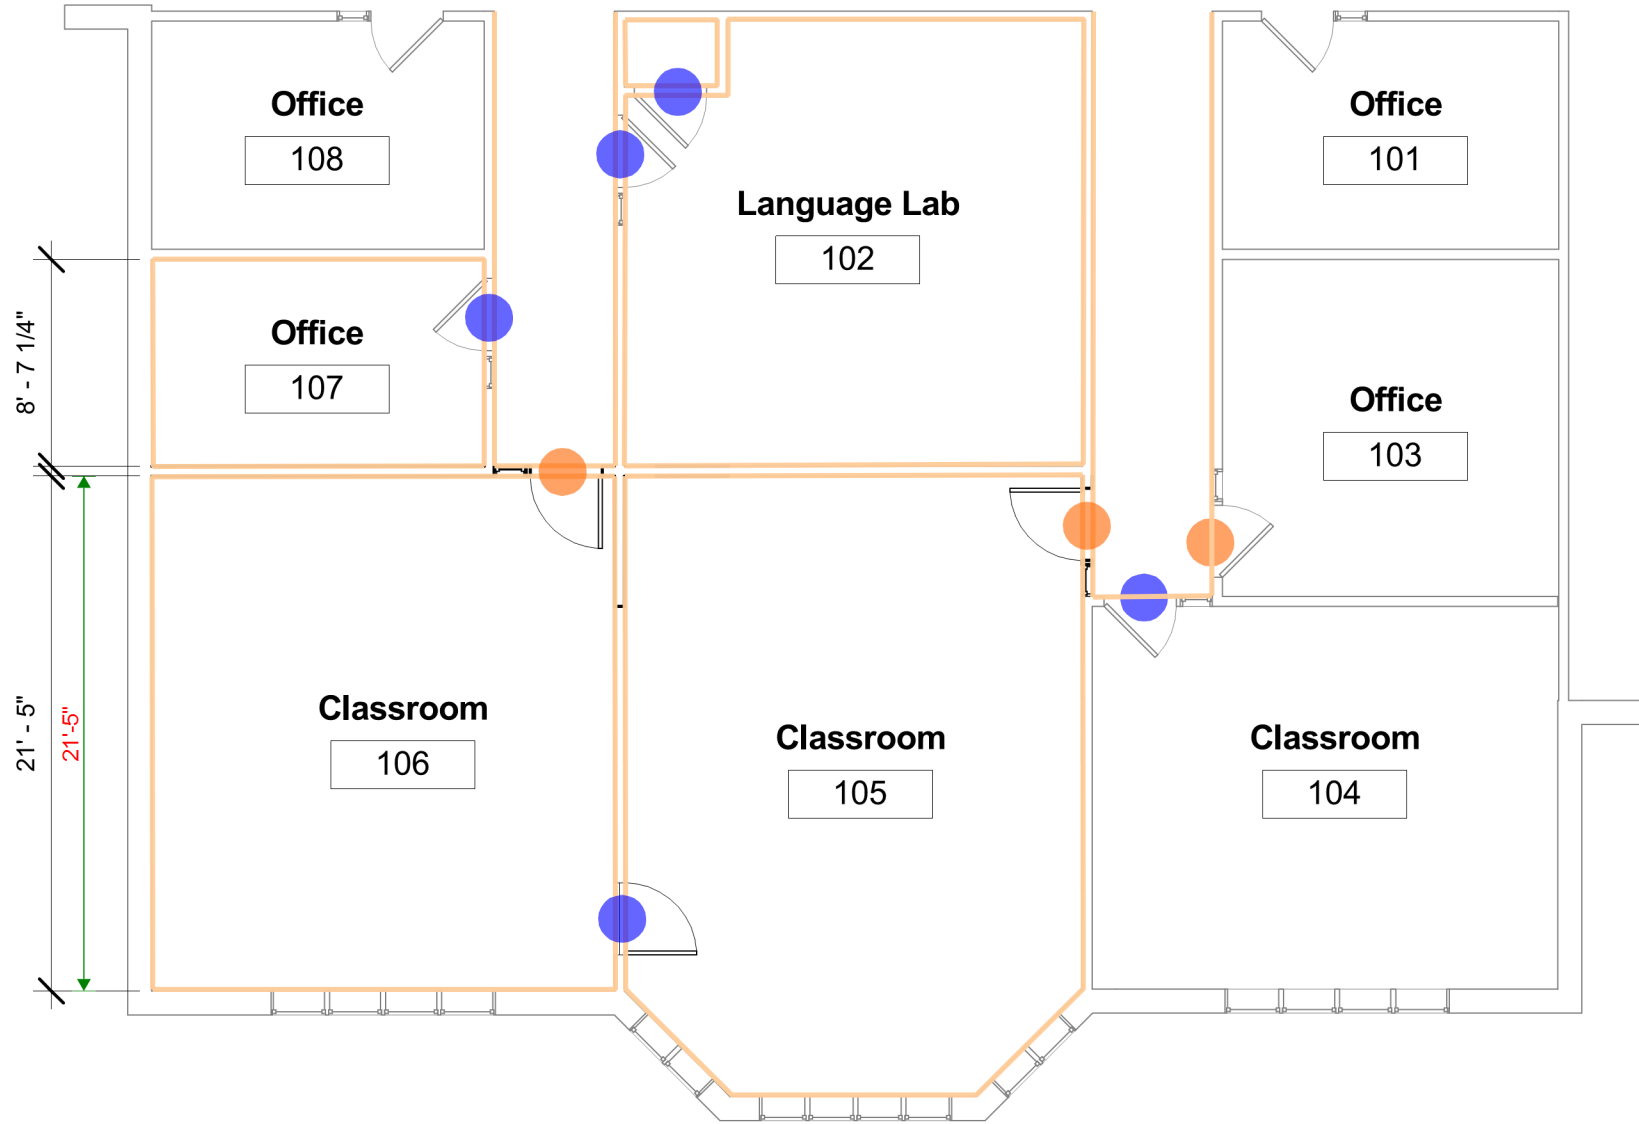

- Paint Interior Door Frame & Side... 3.0 EA
- Paint Interior Door Frame 5.0 EA
- PAINT Walls 394.9 FT

1 Proposed Plan
1/8" = 1'-0"


Classroom Renovation
Steward School
11600 Gayton Road - Richmond, VA 23238
5-12-16
EST 2016
1/8" = 1'-0"

Dominion Construction Partners
1840 W Broad St.
Richmond, VA 23220
804-249-2600



THIS DOCUMENT IS PROVIDED AS A SCHEMATIC COURTESY ONLY, AND SHOULD NOT BE USED FOR CONSTRUCTION PURPOSES. ALL DIMENSIONS SHOULD BE VERIFIED IN FIELD. NO LIABILITIES OR WARRANTIES ARE TO BE MADE.

MEP

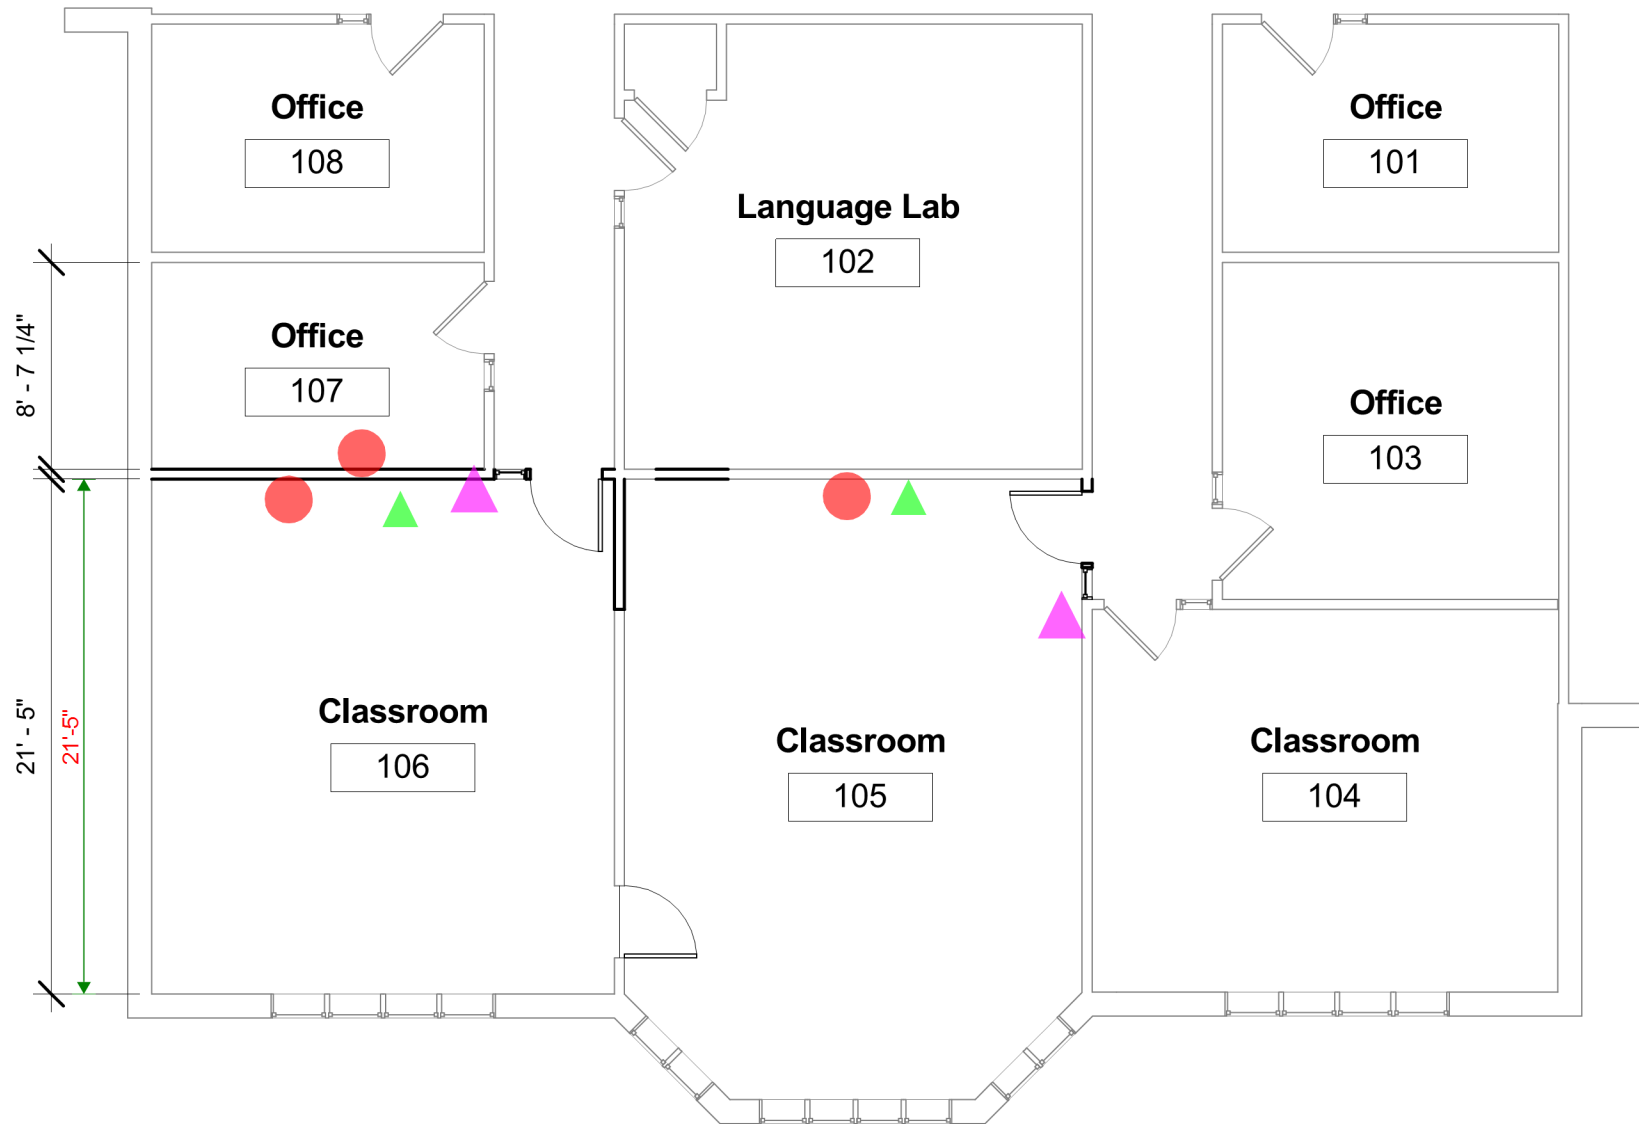

- NEW Single Pole Light Swit... 2.0 EA ▲
- NEW Tele/Data Drop 2.0 EA ▲
- NEW Duplex Outlet 3.0 EA ●

1 Proposed Plan
1/8" = 1'-0"

Classroom Renovation
Steward School
11600 Gayton Road - Richmond, VA 23238
5-12-16
EST 2016
1/8" = 1'-0"

Dominion Construction Partners
1840 W Broad St.
Richmond, VA 23220
804-249-2600



THIS DOCUMENT IS PROVIDED AS A SCHEMATIC COURTESY ONLY, AND SHOULD NOT BE USED FOR CONSTRUCTION PURPOSES. ALL DIMENSIONS SHOULD BE VERIFIED IN FIELD. NO LIABILITIES OR WARRANTIES ARE TO BE MADE.