



3.28.2013

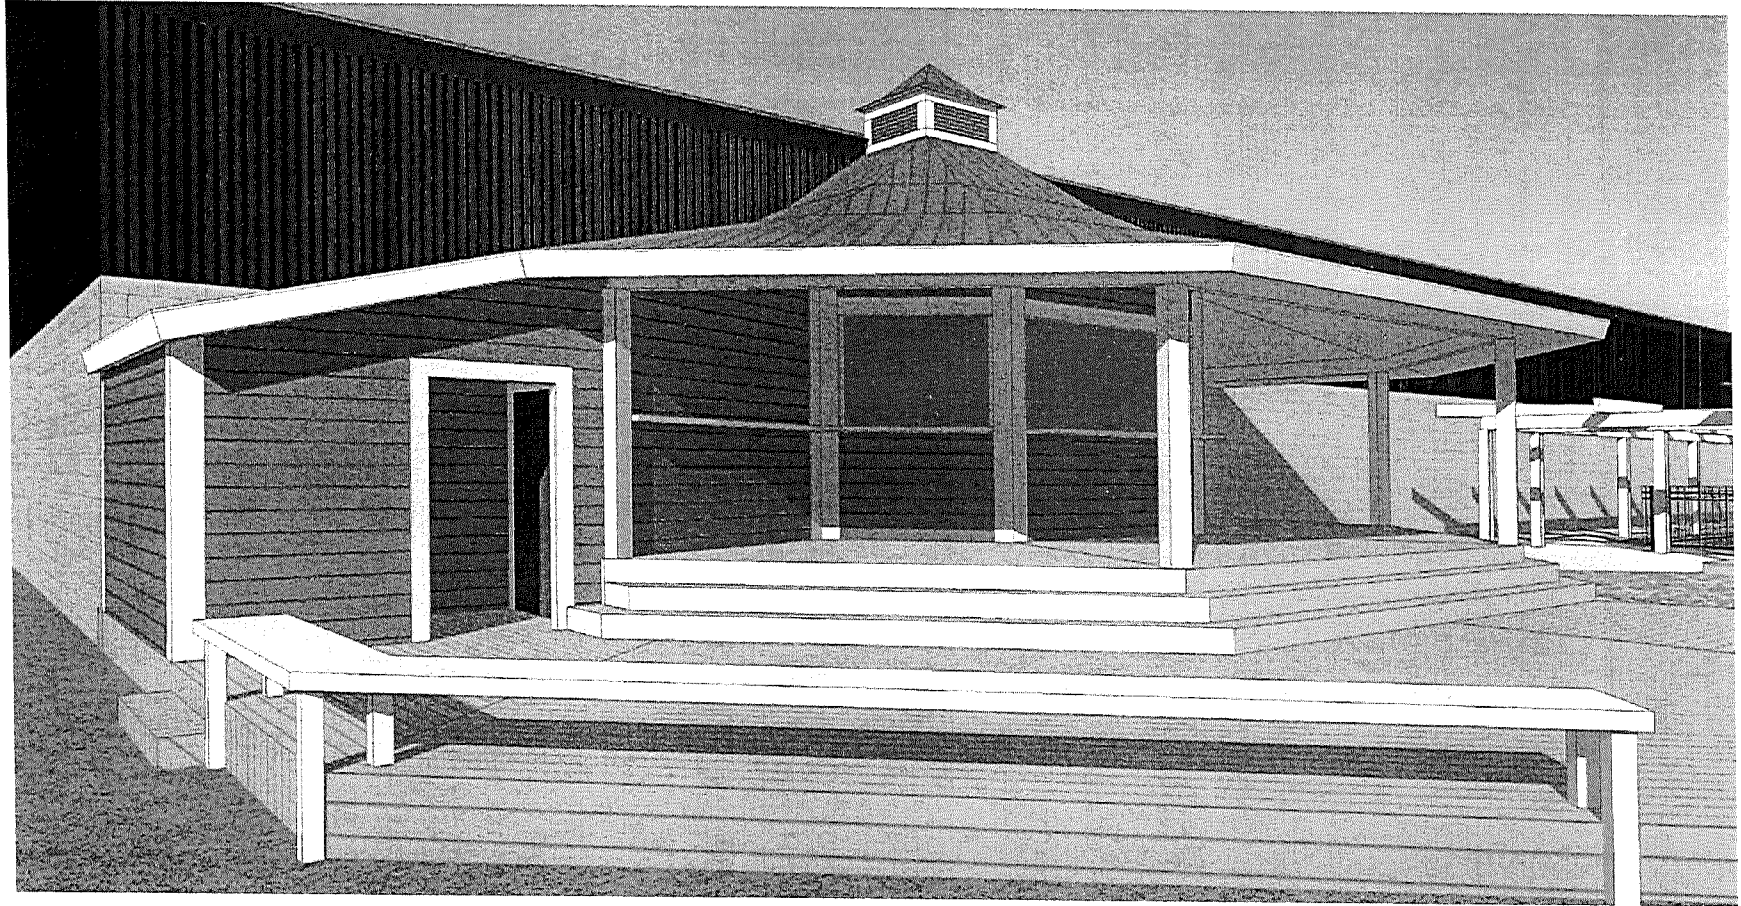

510_architects llc conceptual rendering - toilet addition

Westwood Club
Henrico, Virginia

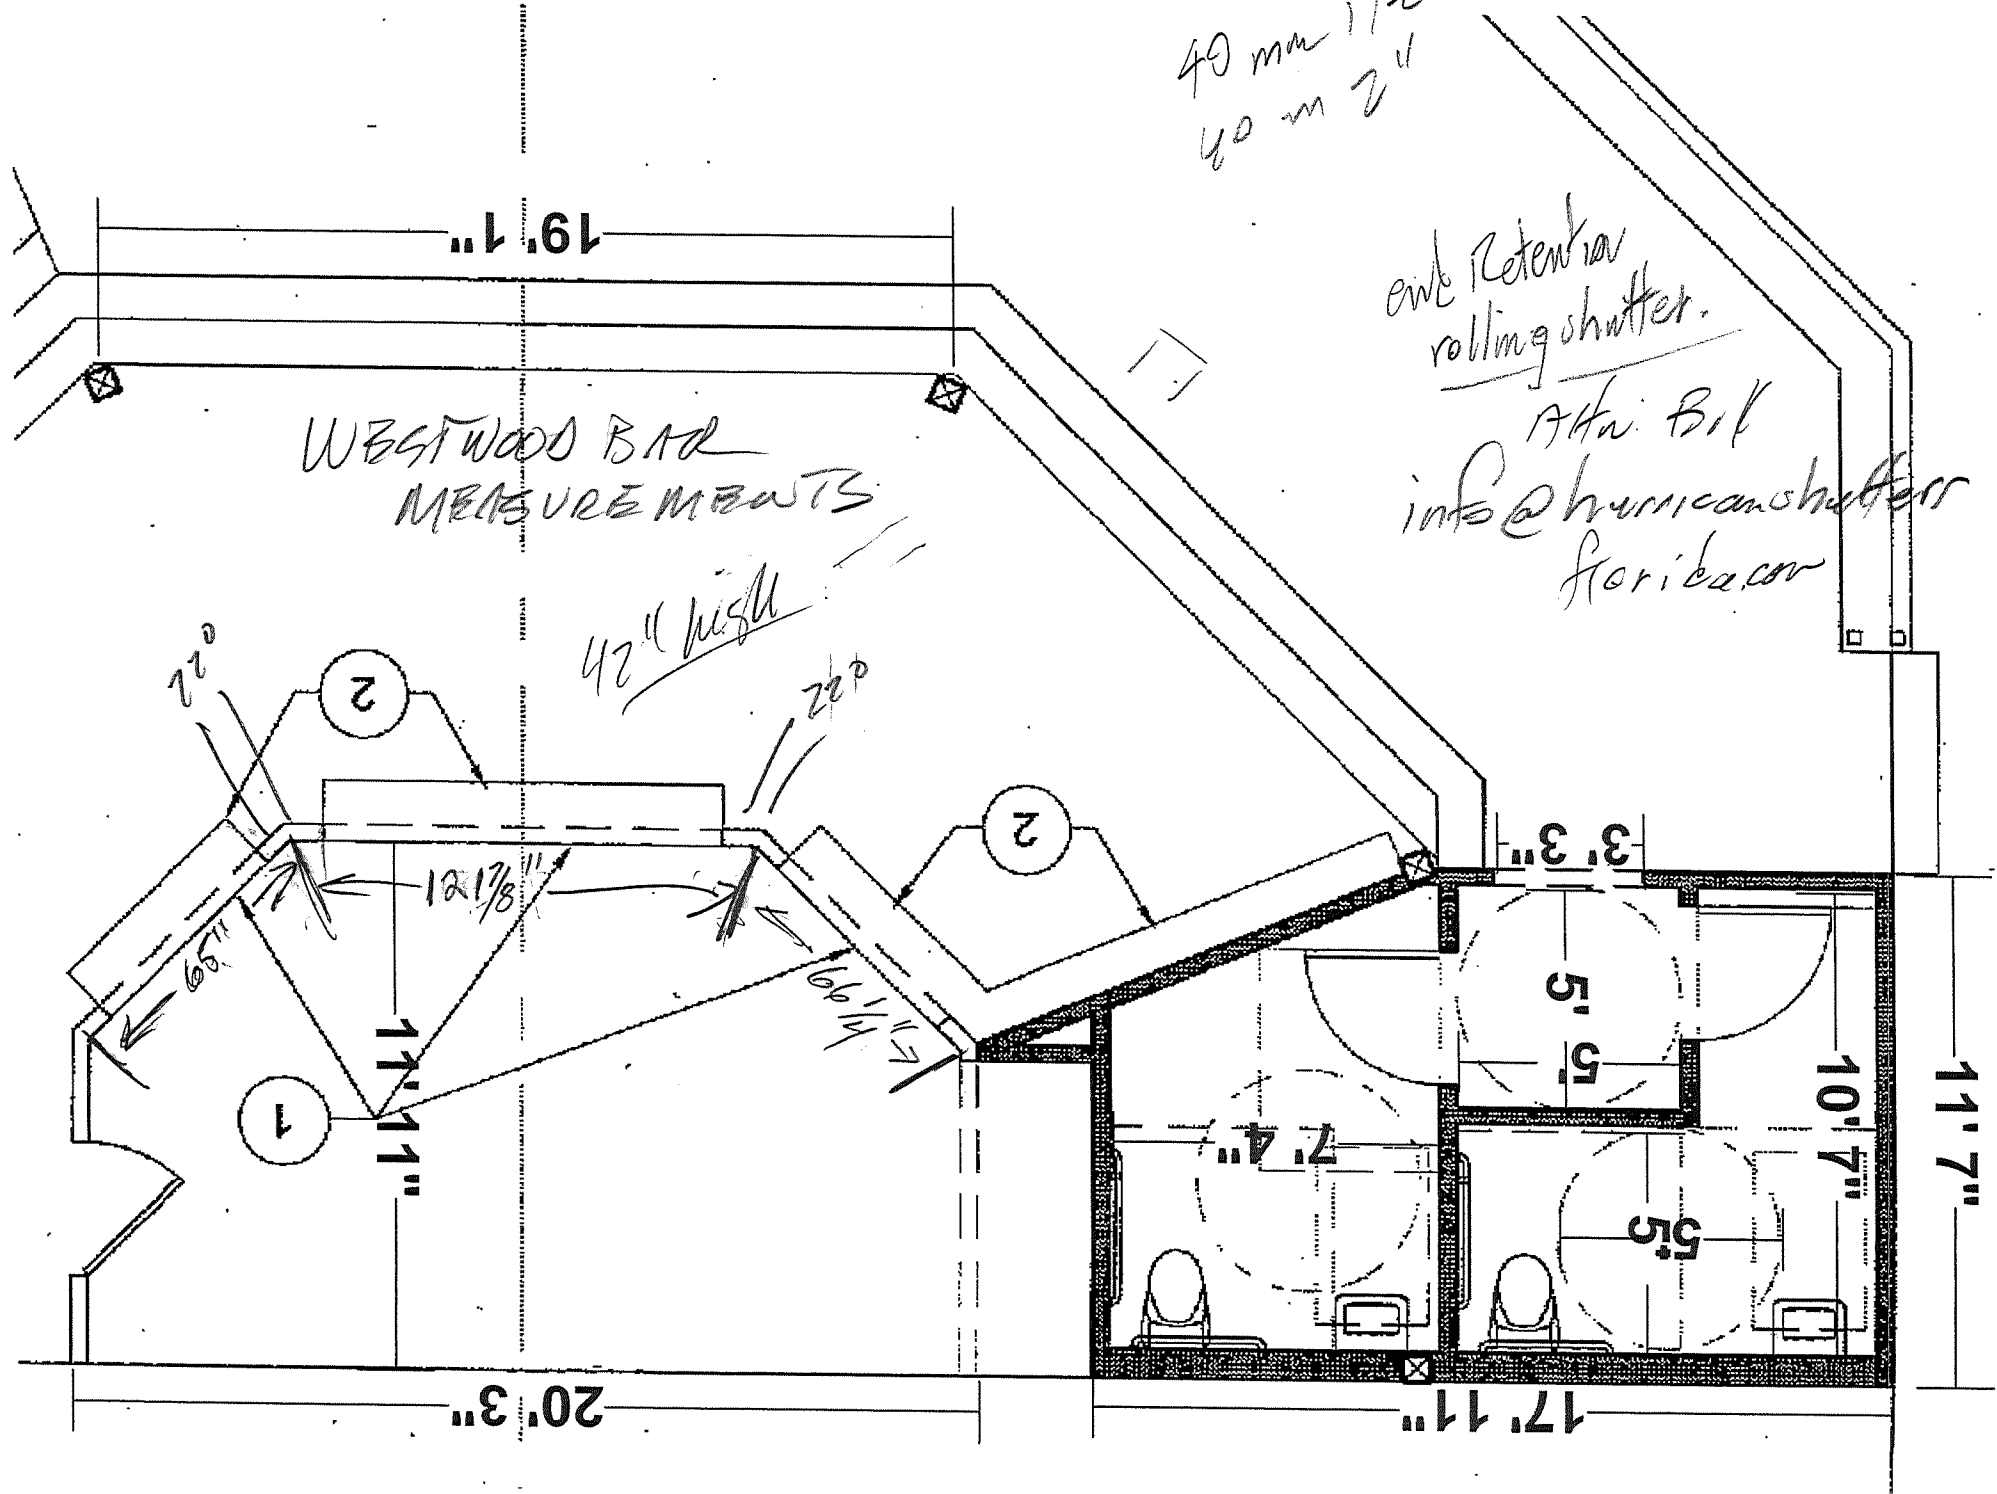

WESTWOOD BAR
MEASUREMENTS

Ask Bill
info@hurricane shutters
florida.com

40 mm 1/2
40 mm 2

42" high

1

2

2

5' 5"

5' 5"

7' 4"

20' 3"

19' 1"

17' 11"

11' 7"

3' 3"

10' 7"