


SPACES DESIGN STUDIO, LLC.  
417 William Street  
Fredericksburg, VA 22401  
www.fredericksburgspaces.com  
540.371.3674

William Jones Plumbing  
P.O. Box 7342  
Fredericksburg, VA 22404  
(540)898-3195

*W.M.J.*


Six Bears & A Goat Brewing

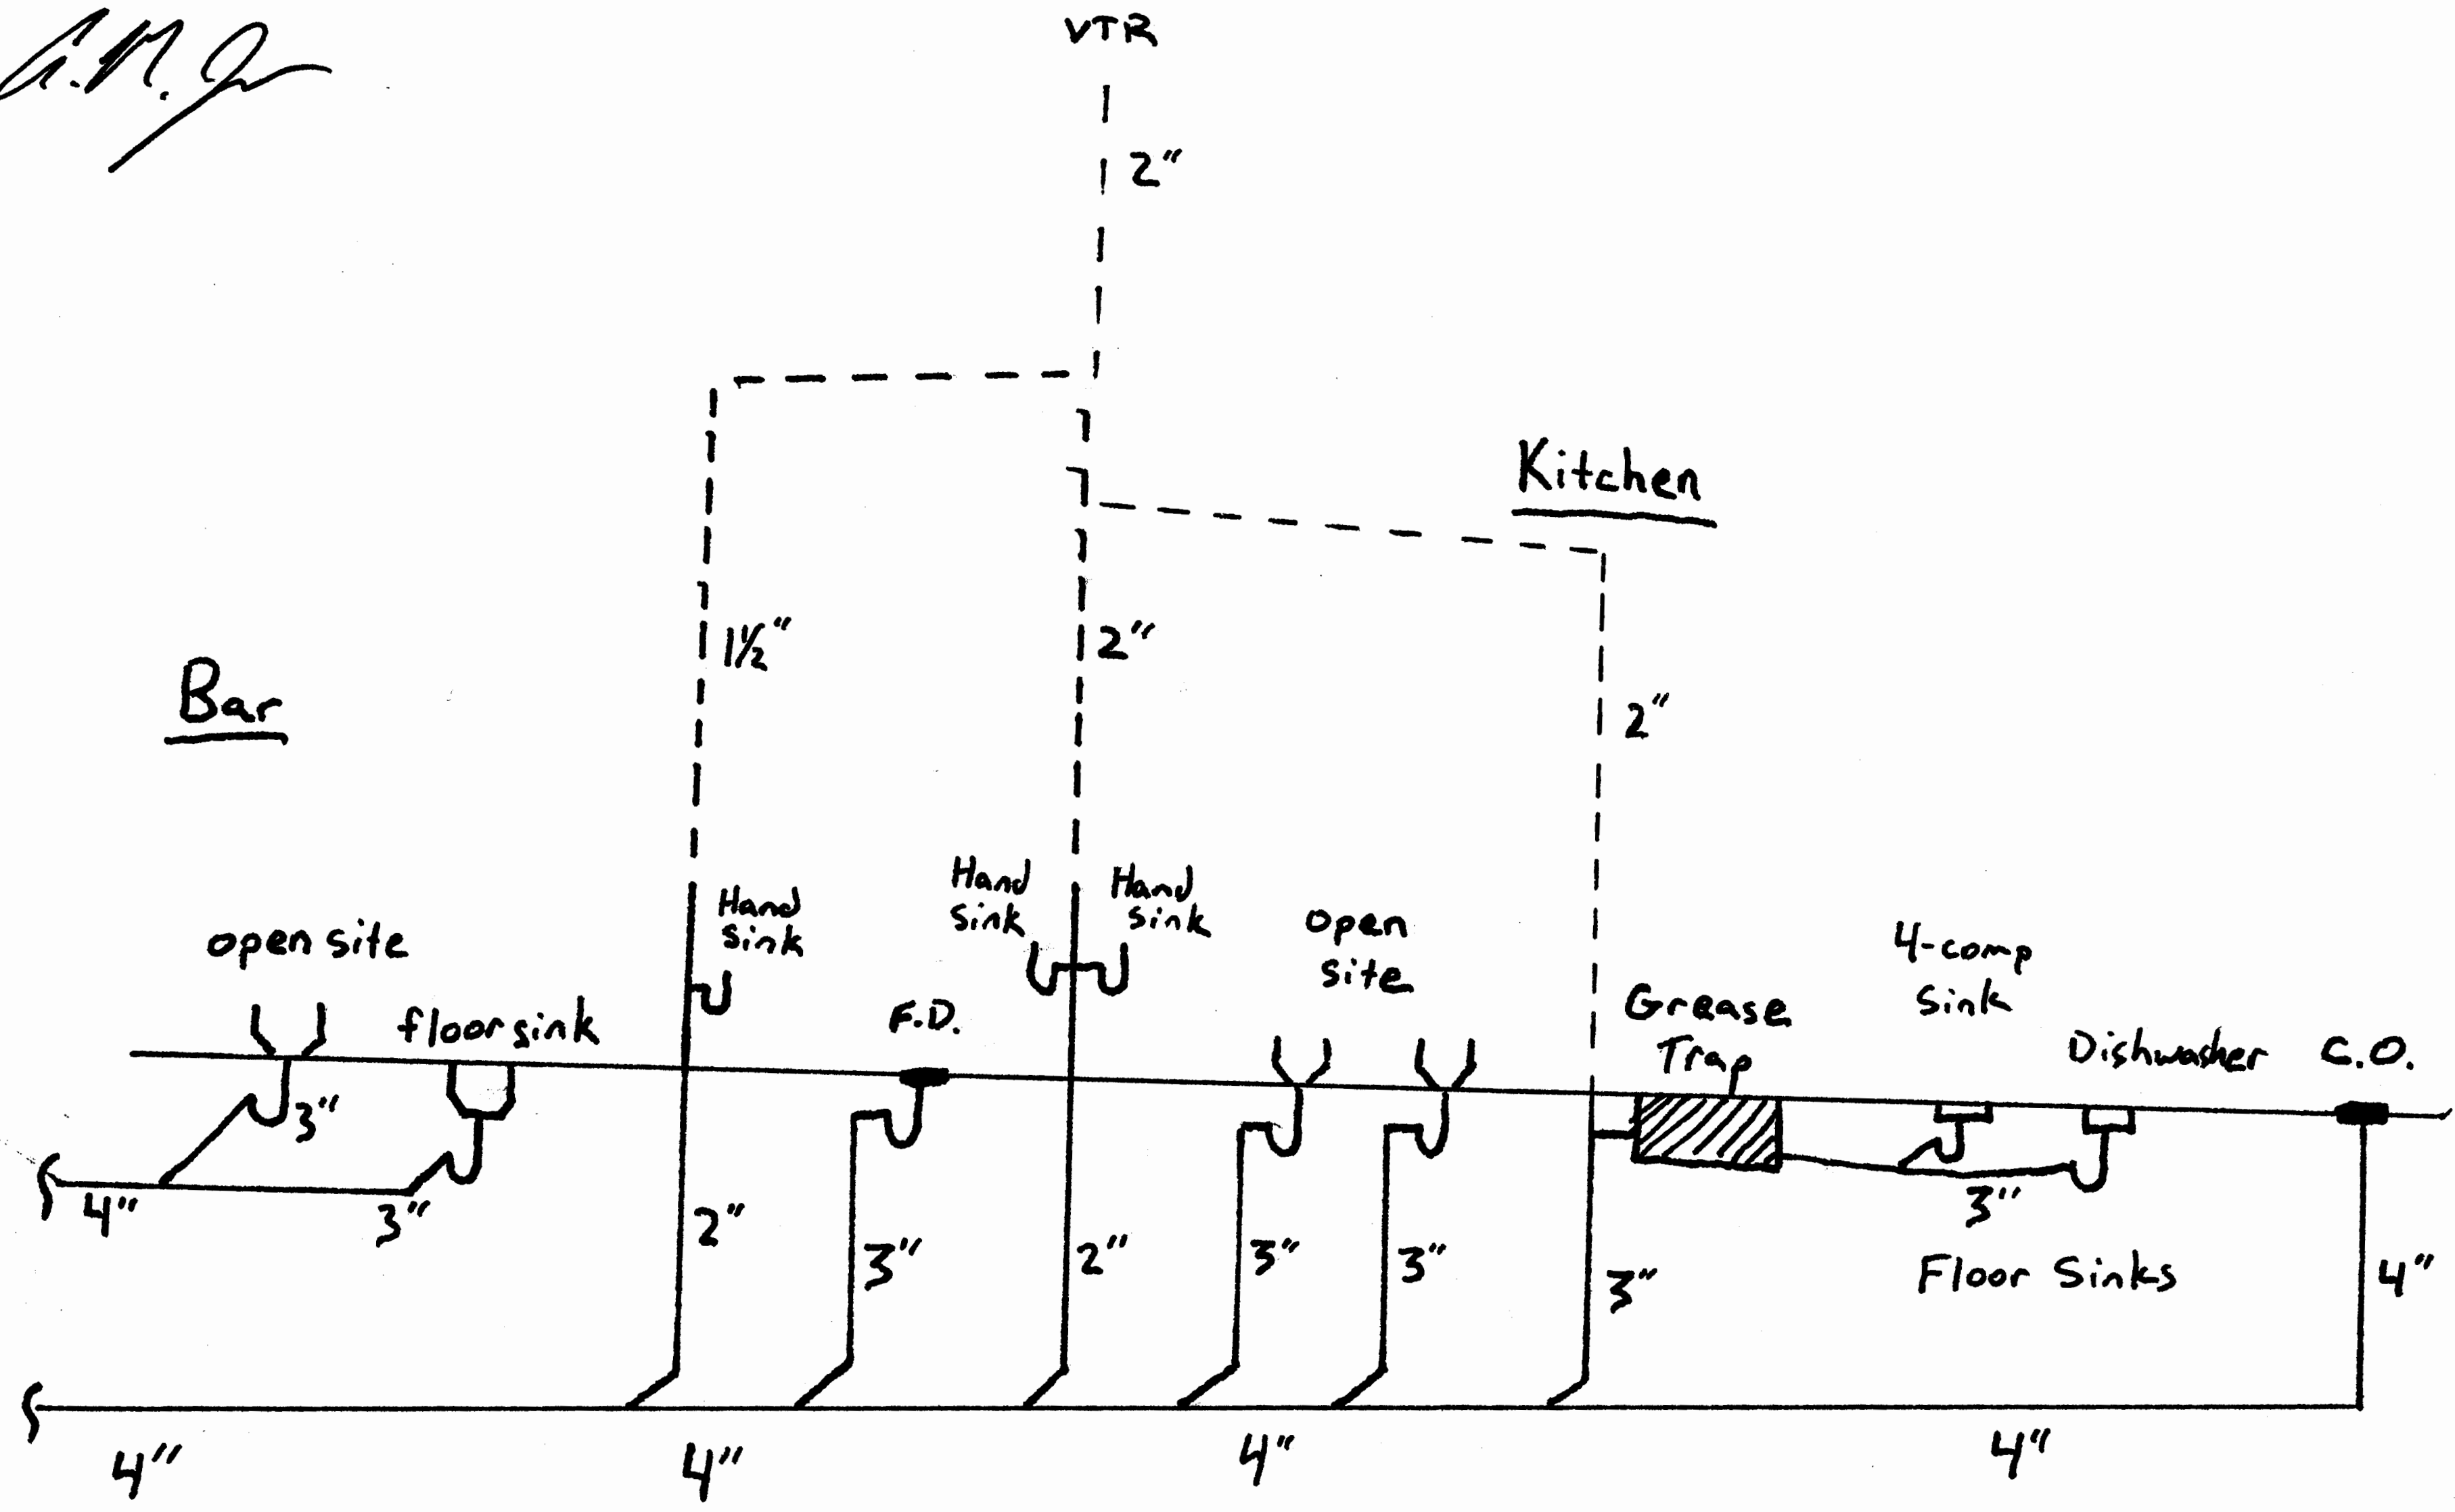

ADDENDA / REVISIONS

DATE	USE	INITIALS

Project:  
6 Bears and a Goat Brewery  
Stafford, VA  
Sheet:  
PLUMBING  
Issue:  
Date:  
2016-10-04  
Sheet No:  
**P1.0**

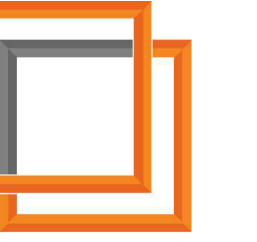


SPACES DESIGN STUDIO, LLC.  
417 William Street  
Fredericksburg, VA 22401  
www.fredericksburgspaces.com  
540.371.3674

Six Beers & A Goat Brewing

William Jones Plumbing  
P.O. Box 7342  
Fredericksburg, VA 22404  
(540) 898-3195

*W. Jones*

HW & CW  
connect to  
existing

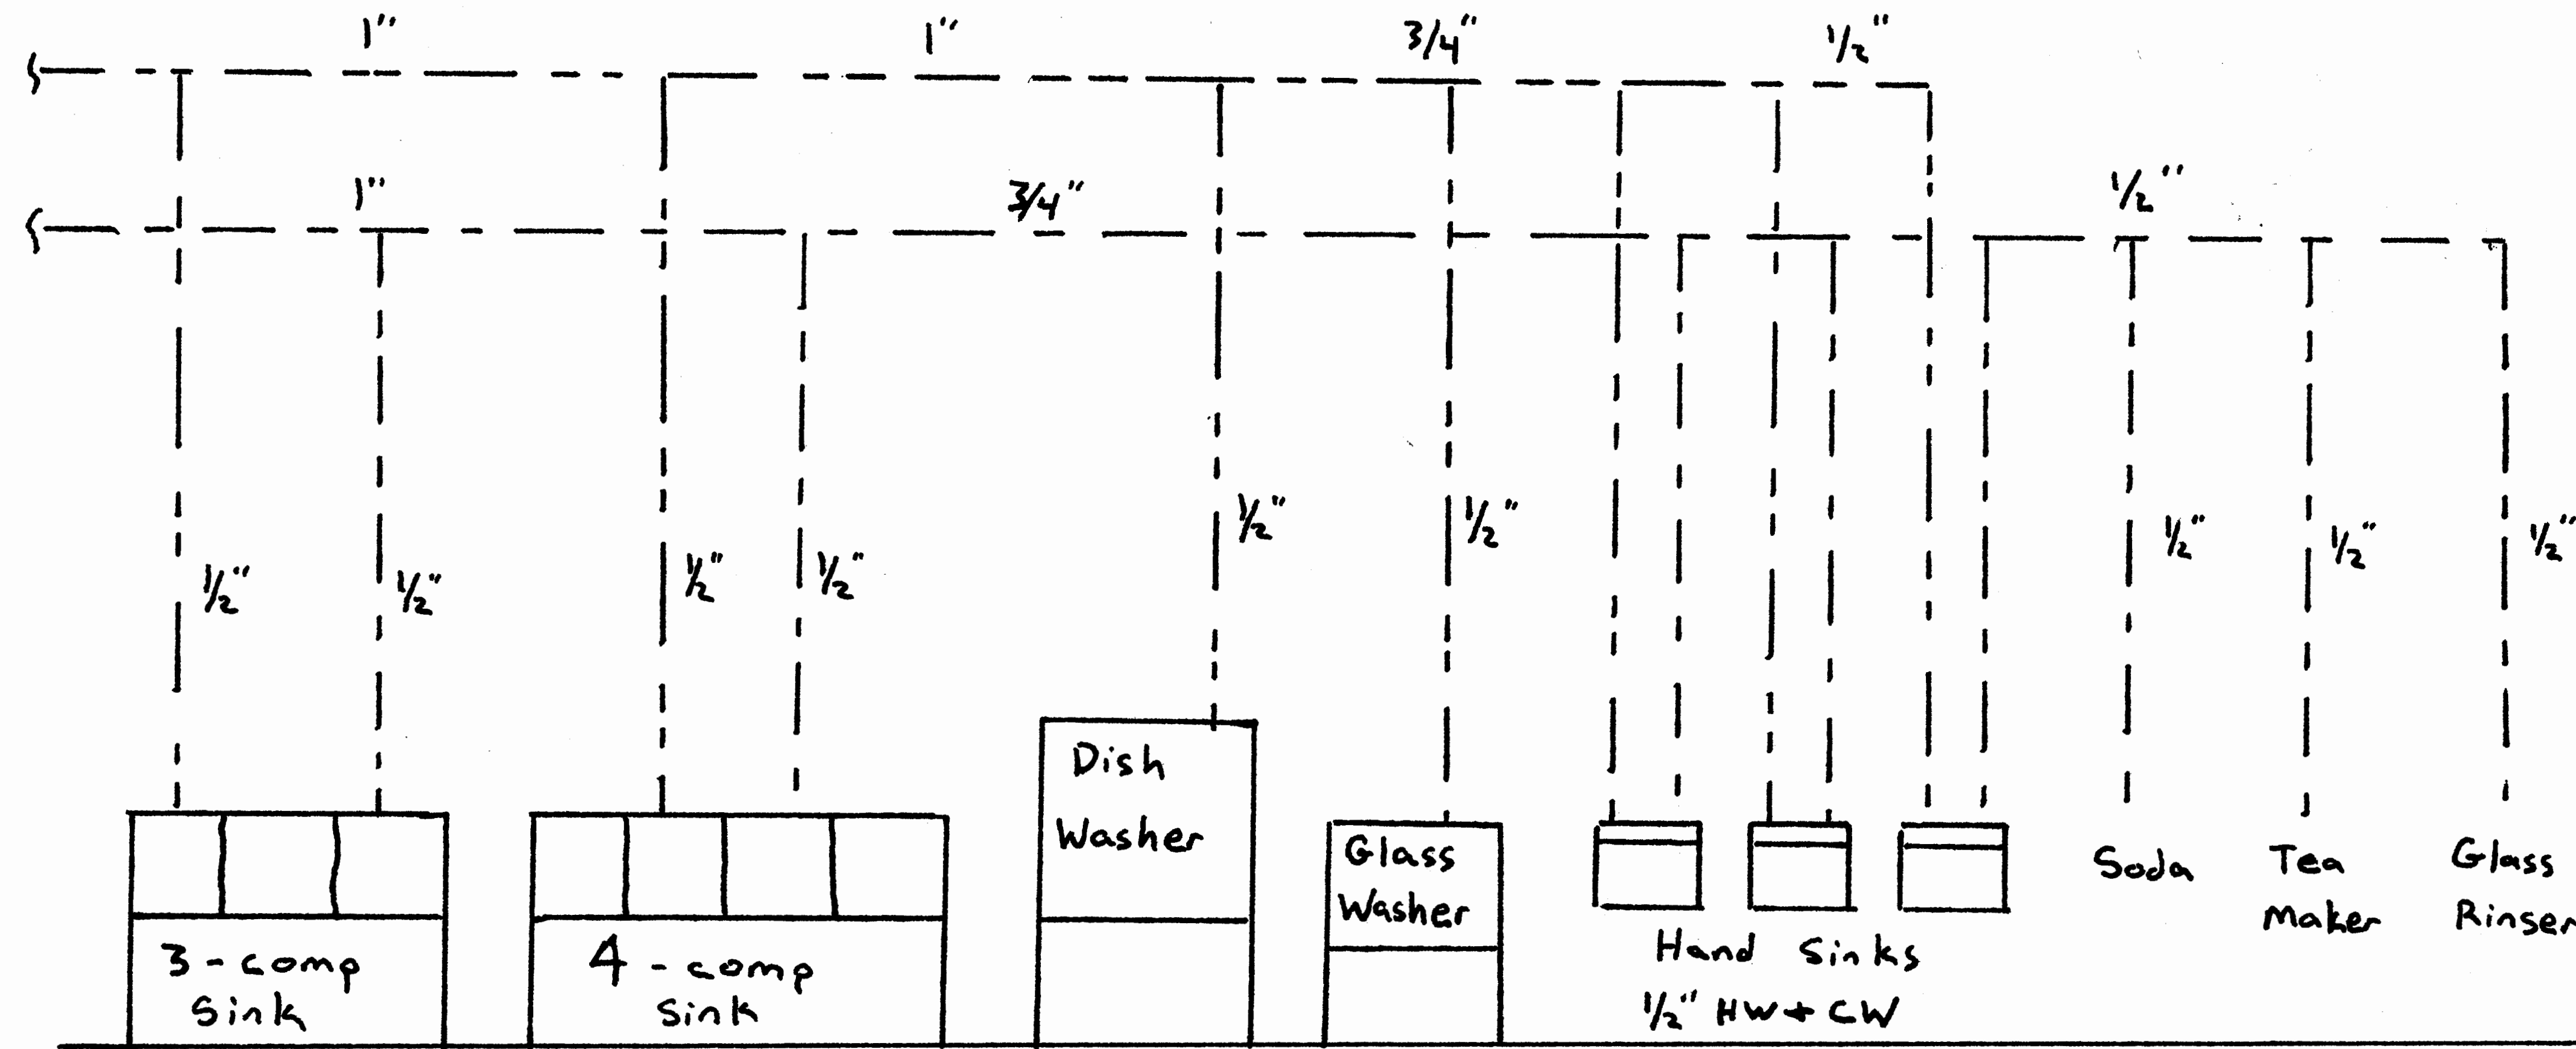

ADDENDA / REVISIONS

DATE	USE	INITIALS

Project:  
6 Beers and a Goat Brewery  
Stafford, VA  
Sheet:  
PLUMBING  
Issue:  
Date:  
2016-10-04  
Sheet No:  
**P1.1**