



	DEMO Display Casework	24.7 FT	
	DEMO Benches	36.7 FT	
	DEMO Countertop	35.4 FT	
	DEMO Casework	34.3 FT	
	DEMO Interior Door	1.0 EA	
	DEMO Interior Partitions	10.4 FT	
	DEMO Sink	2.0 EA	

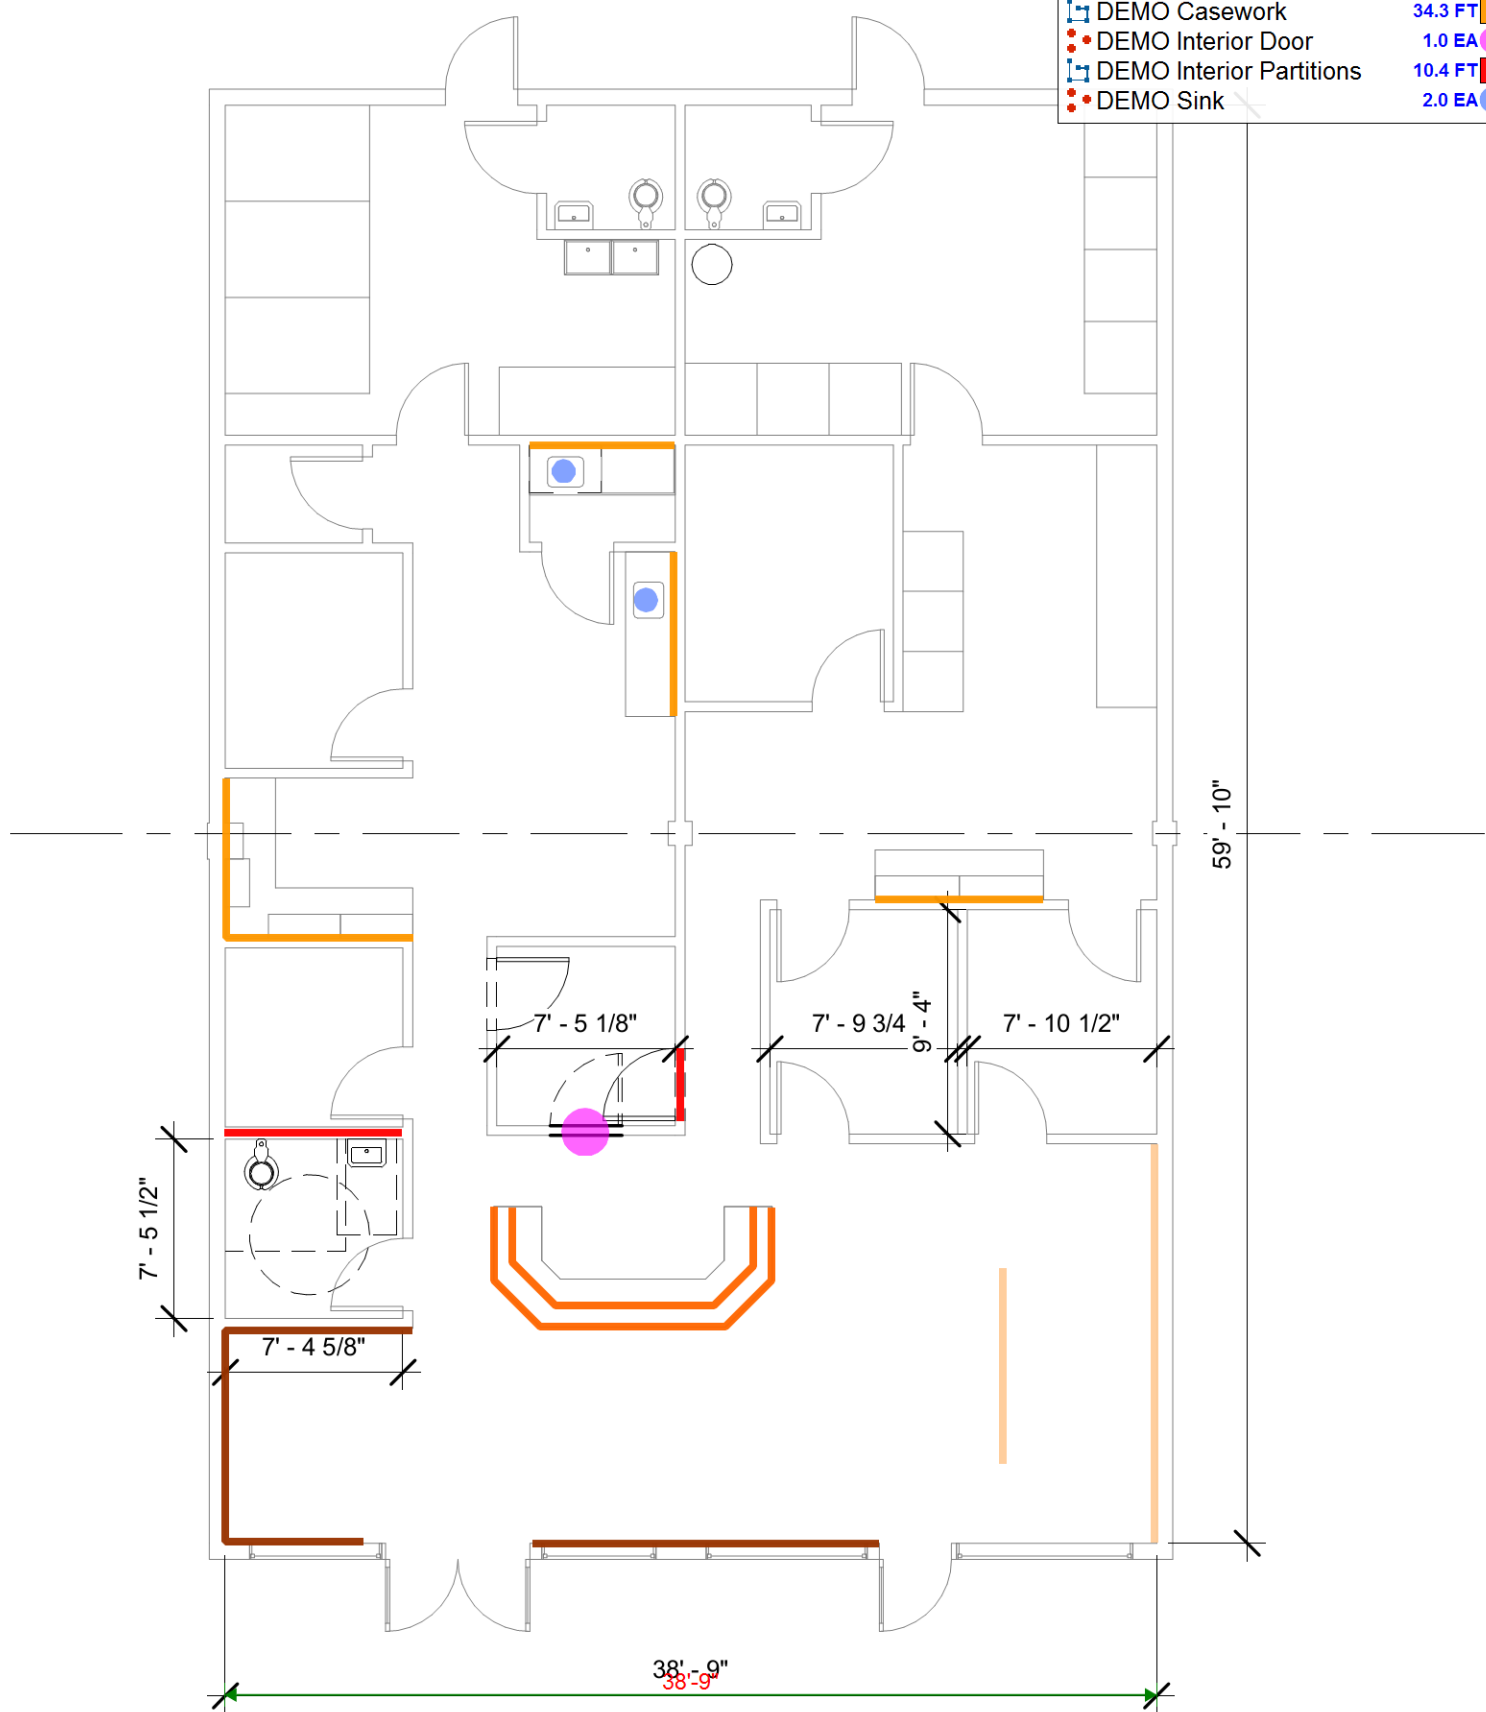





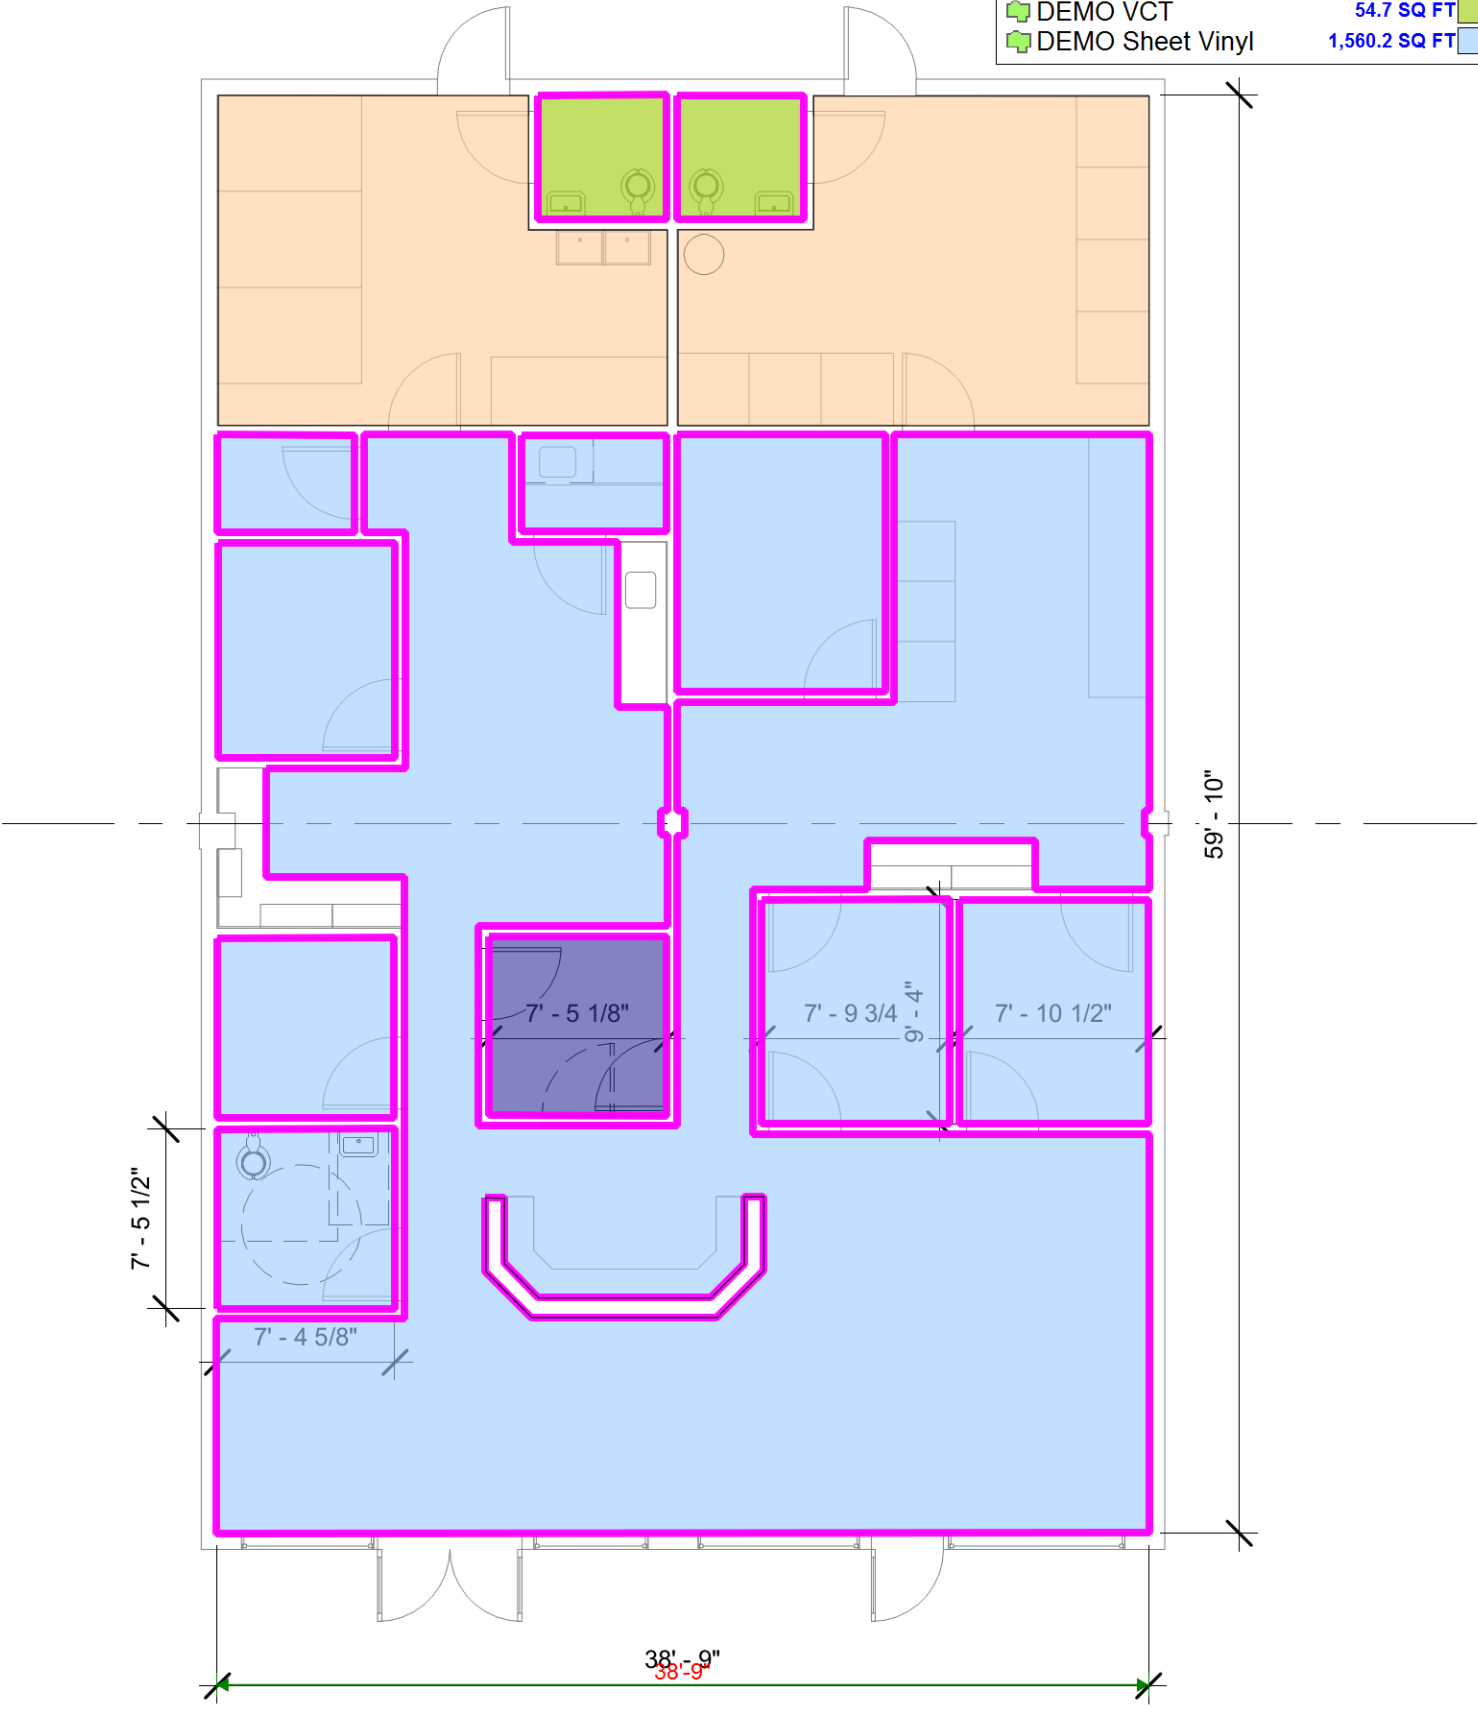


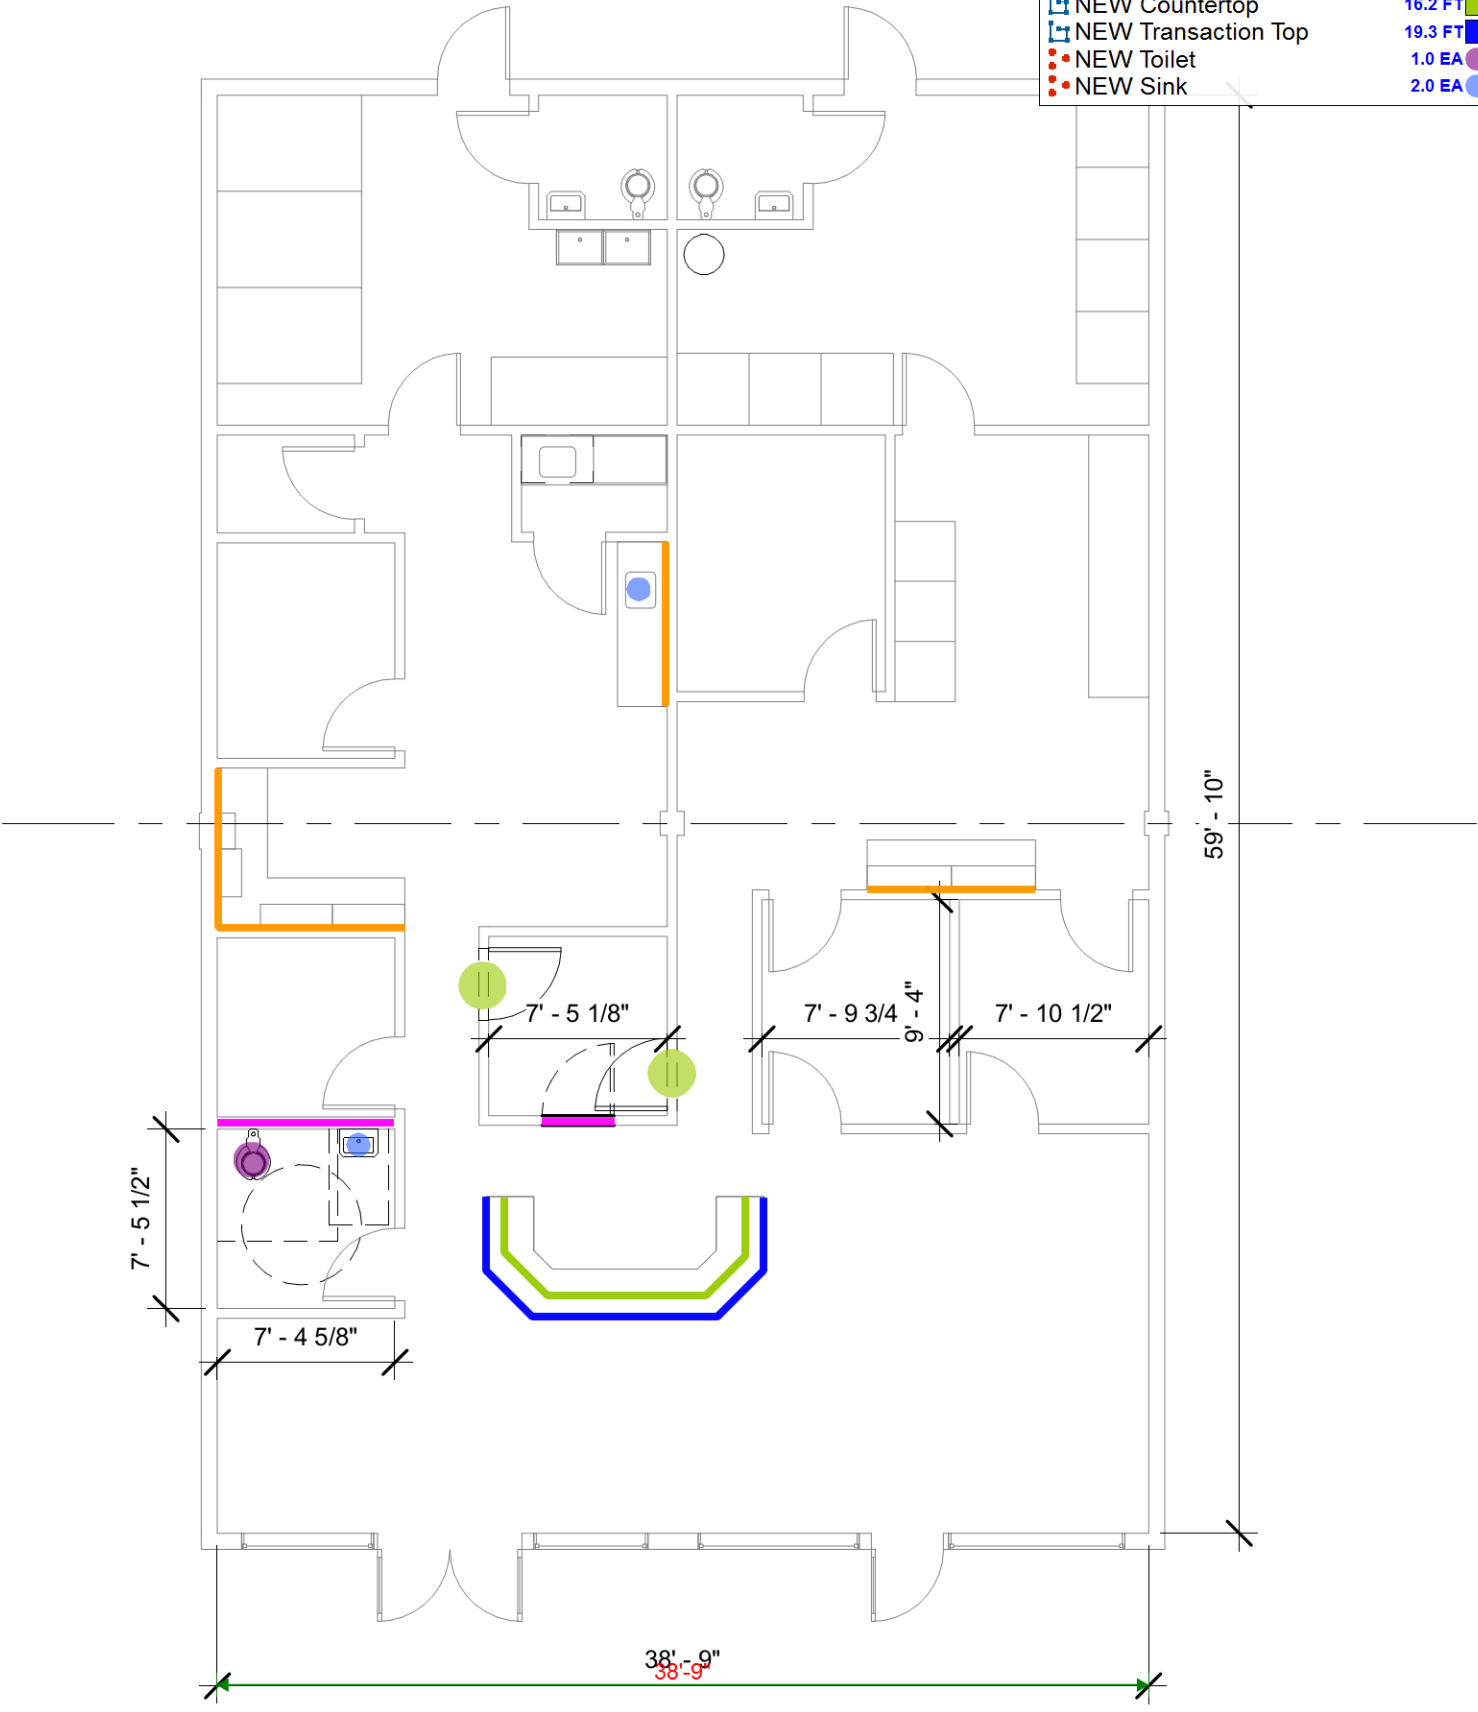
1 Floor Plan
1/8" = 1'-0"

DEMO Vinyl Base	643.3 FT	
Strip Concrete	460.6 SQ FT	
DEMO Broadloom Carpet	54.9 SQ FT	
DEMO VCT	54.7 SQ FT	
DEMO Sheet Vinyl	1,560.2 SQ FT	




1 Floor Plan
1/8" = 1'-0"

-  NEW Interior Partition - To G... 10.4 FT
-  NEW Interior Door & Frame 2.0 EA
-  NEW Casework (Upper & L... 28.2 FT
-  NEW Countertop 16.2 FT
-  NEW Transaction Top 19.3 FT
-  NEW Toilet 1.0 EA
-  NEW Sink 2.0 EA




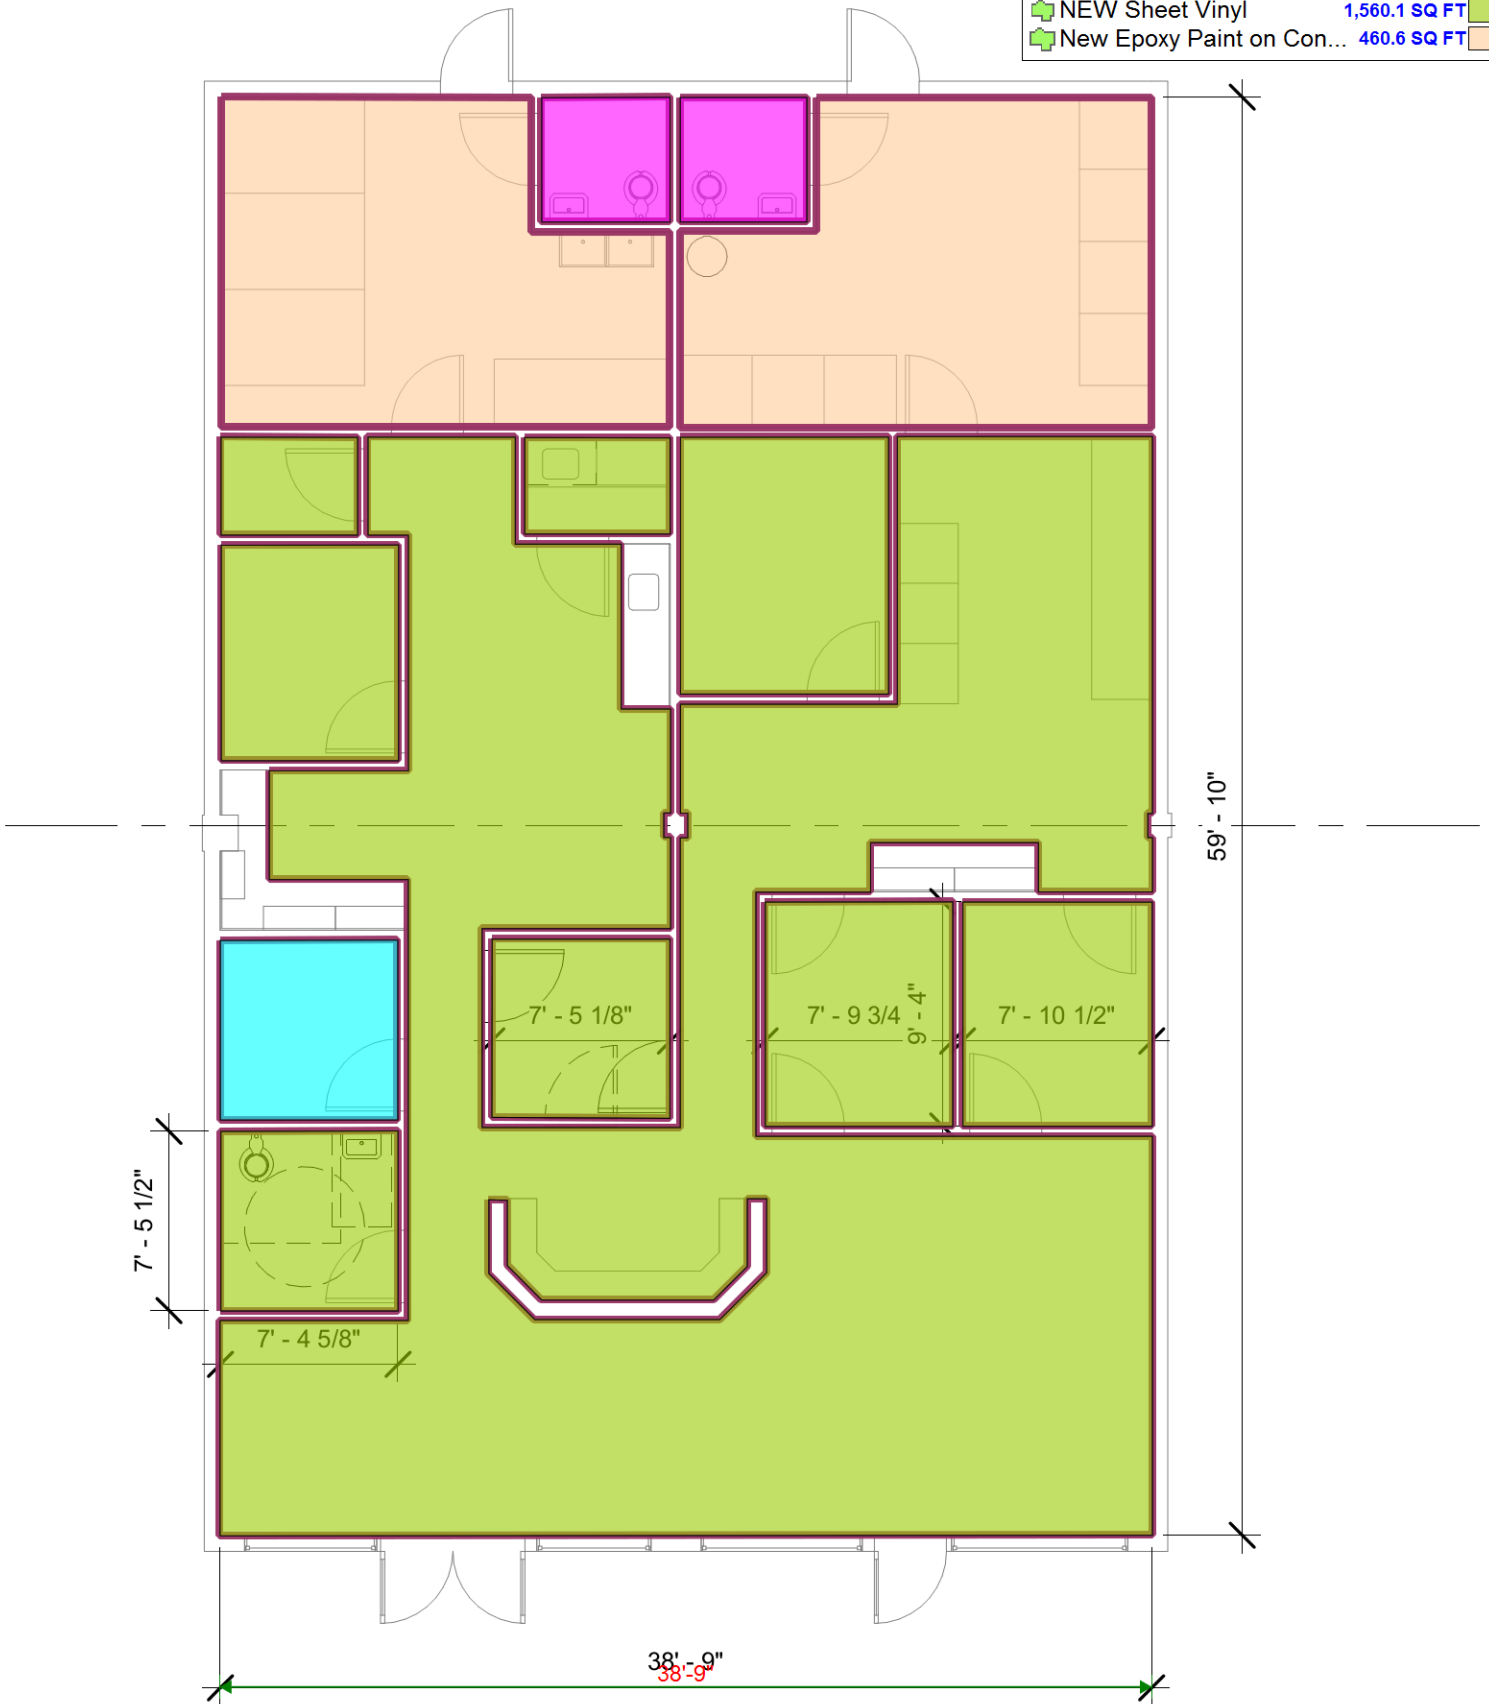
1 Floor Plan
1/8" = 1'-0"

 PAINT Walls	755.3 FT
 Paint Interior Door & Frame	21.0 EA

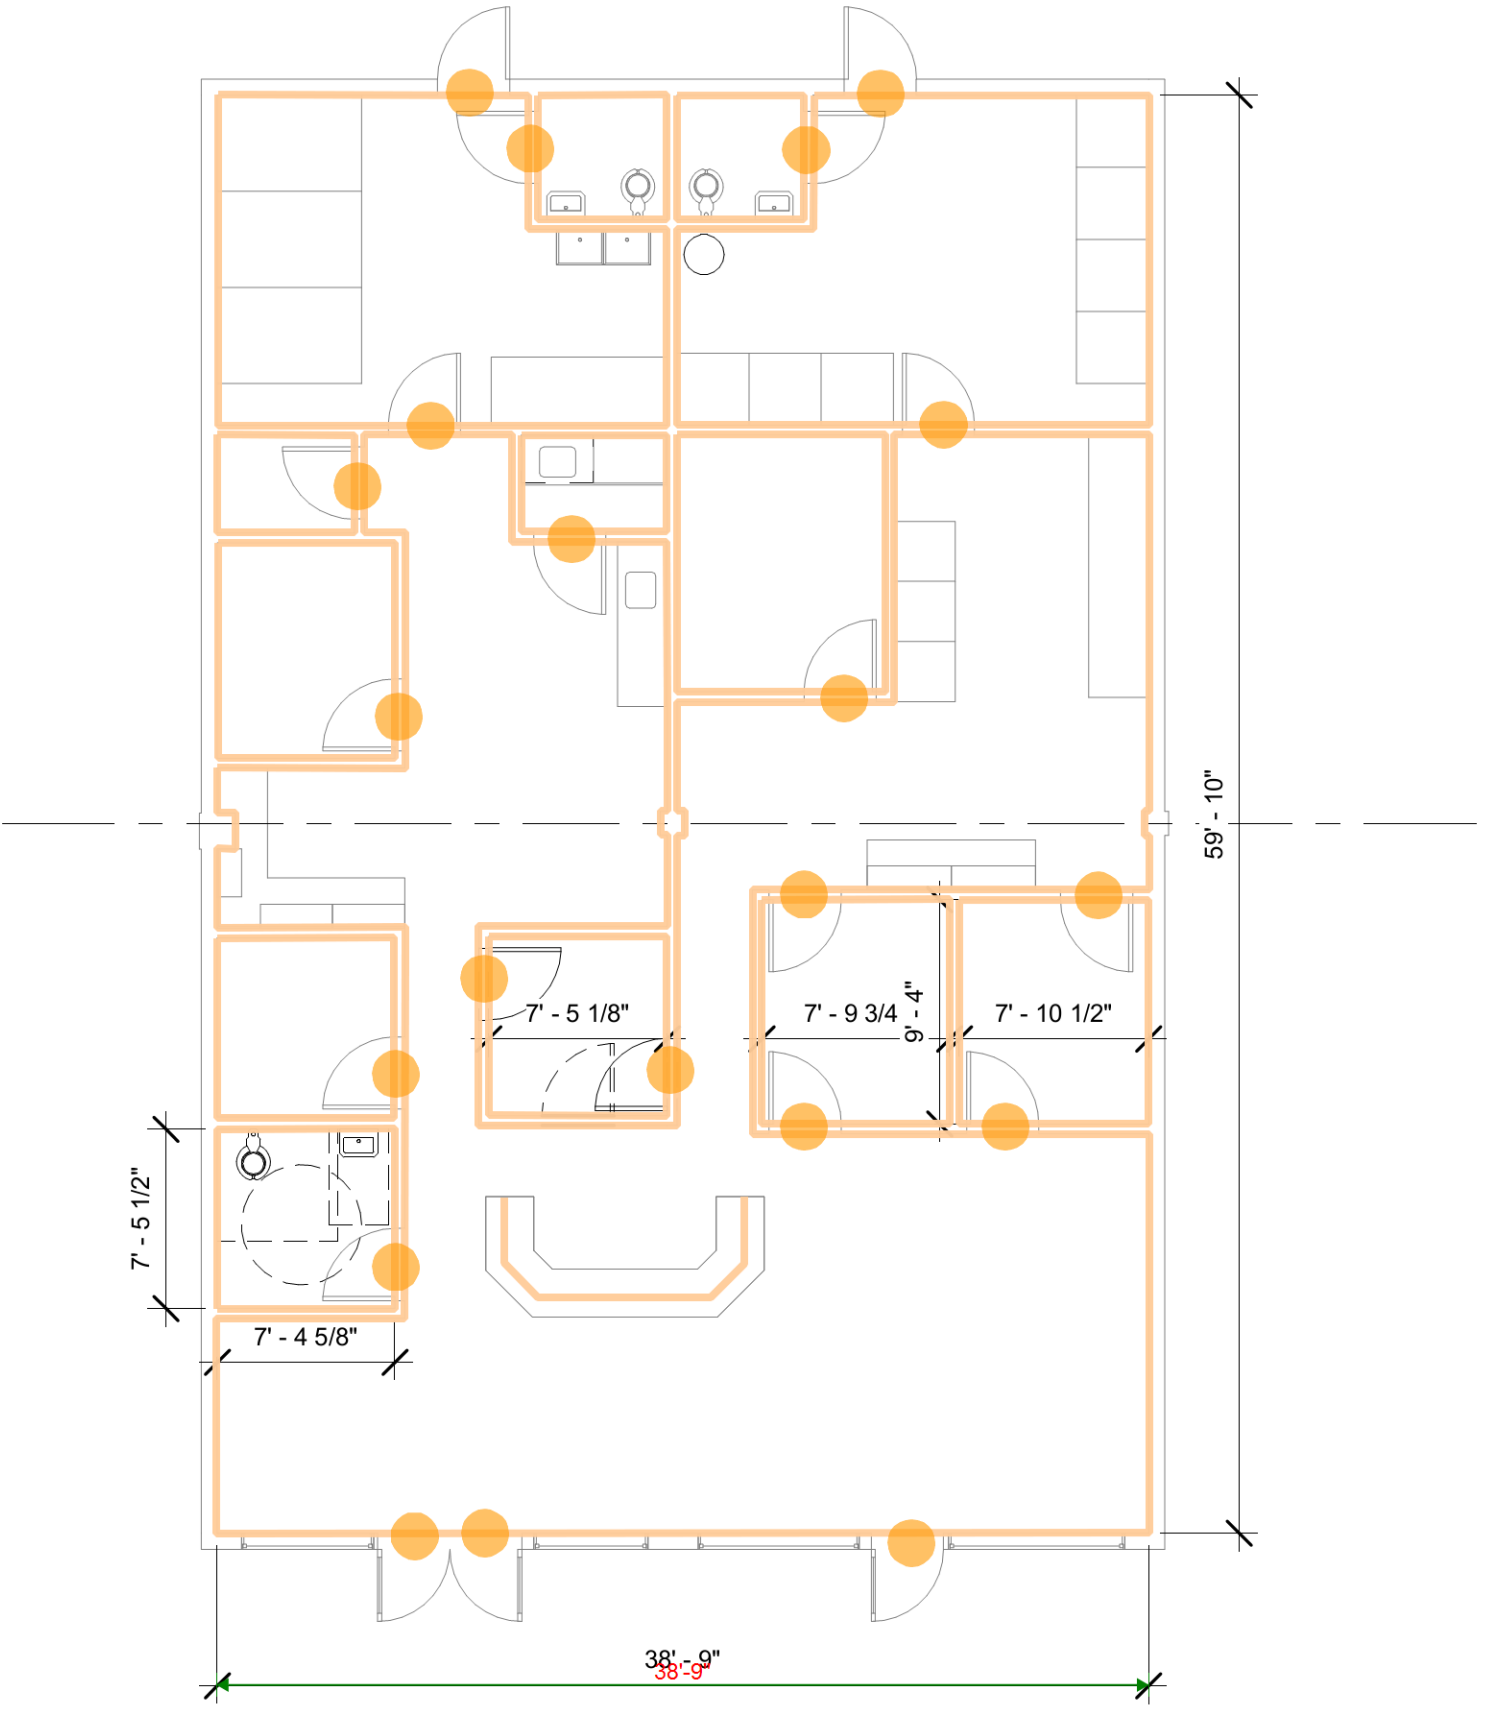


1 Floor Plan
1/8" = 1'-0"

	NEW Vinyl Base	774.6 FT	
	NEW VCT	54.7 SQ FT	
	NEW Broadloom Carpet	6.1 SQ YD	
	NEW Sheet Vinyl	1,560.1 SQ FT	
	New Epoxy Paint on Con...	460.6 SQ FT	



1 Floor Plan
1/8" = 1'-0"

NEW Ceiling Tile 3,337.0 SQ FT

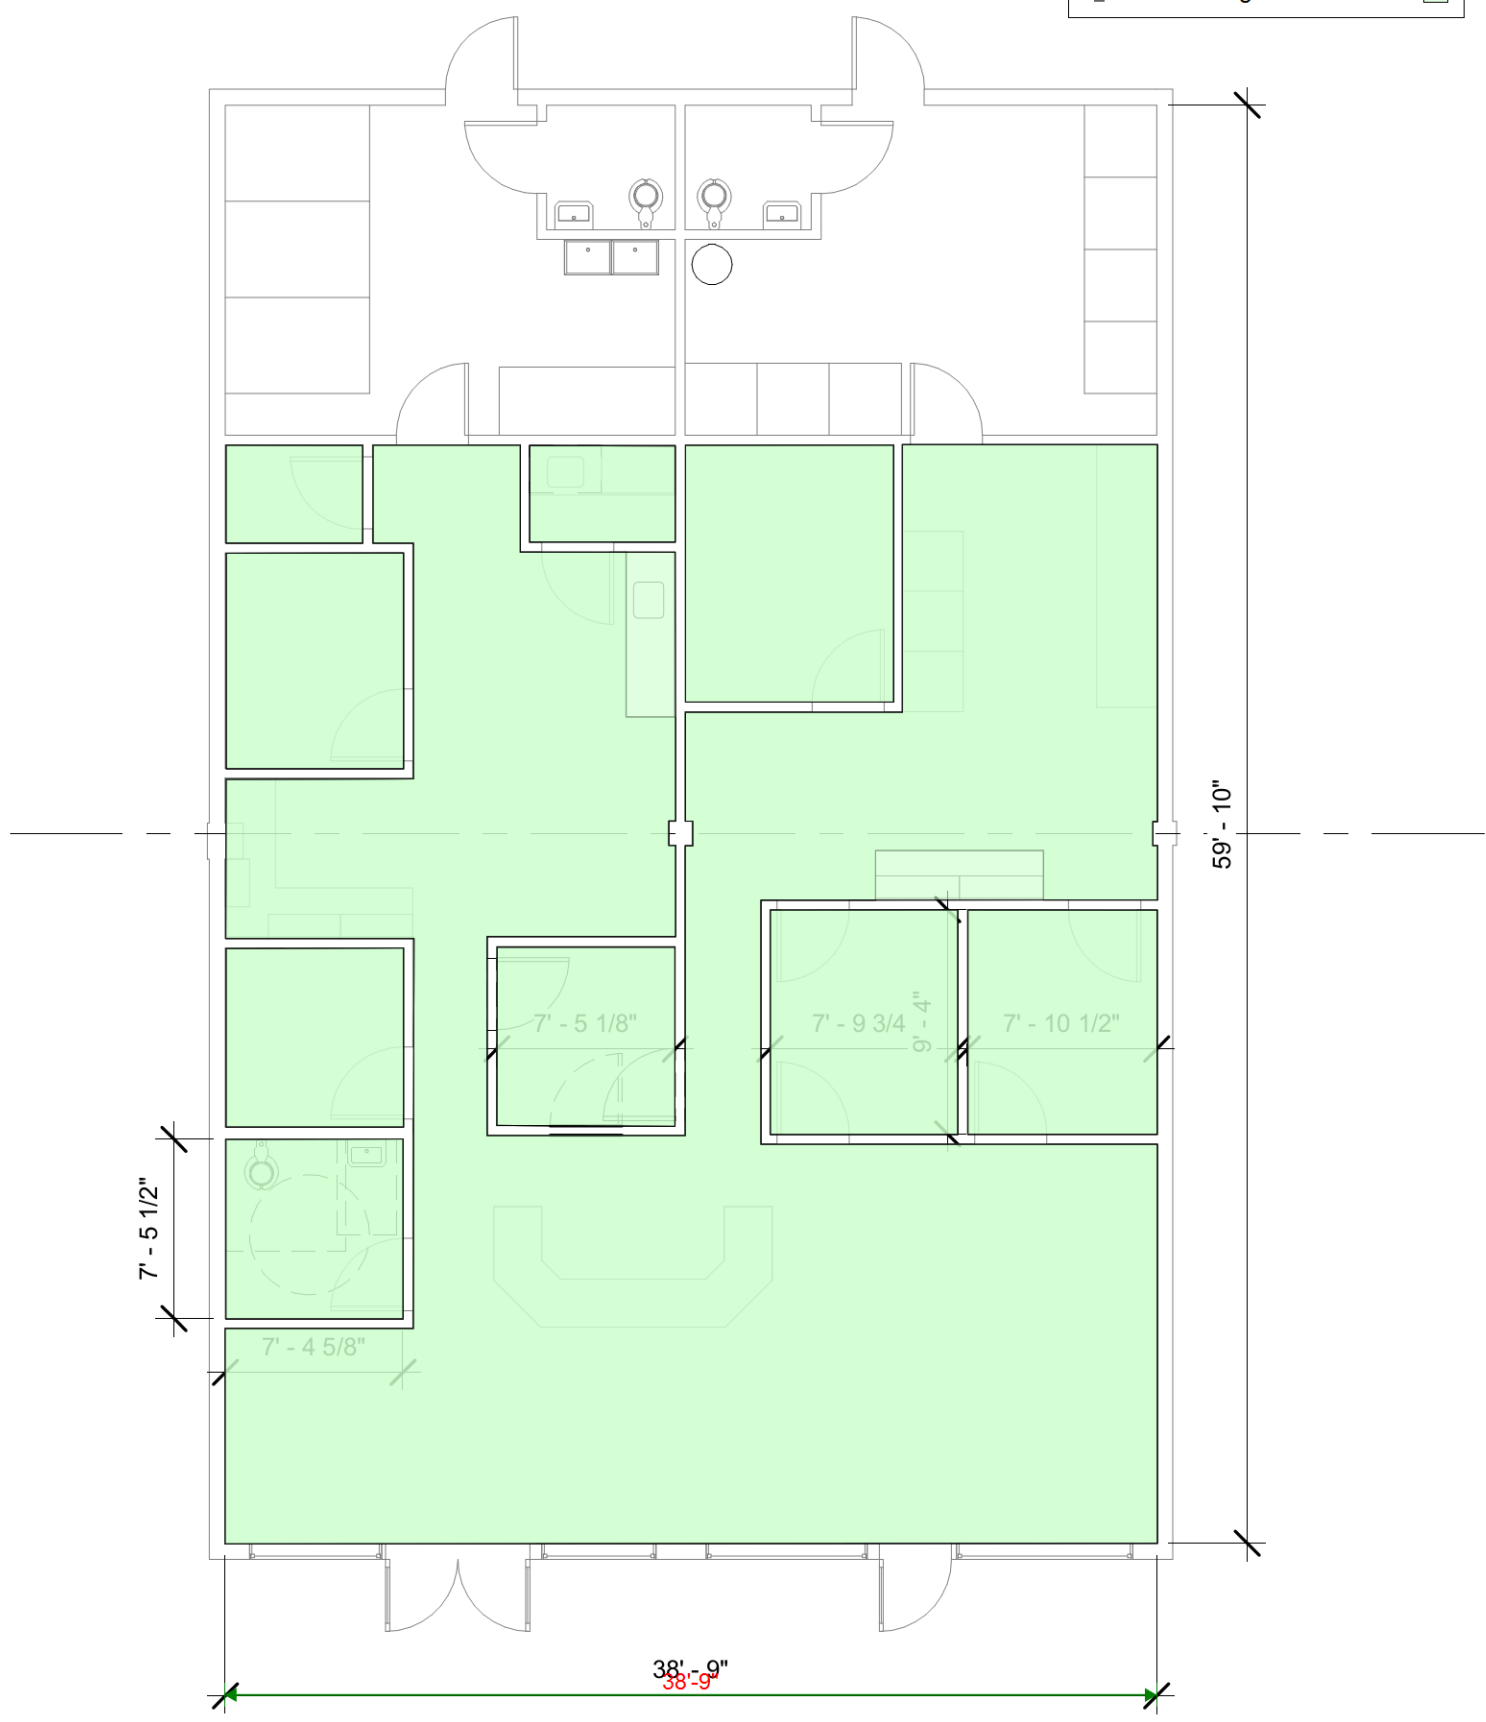

1 Floor Plan
1/8" = 1'-0"