



- PLAN REFERENCE NOTES:**
- ① FIELD VERIFY EXACT LOCATION, DEPTH, AND SIZE OF EXISTING BUILDING SANITARY SEWER.
 - ② CONNECT NEW 3"S TO EXISTING 3"S.
 - ③ CONNECT EXISTING 2"W TO NEW 2"W.
 - ④ CONNECT NEW 2"W TO EXISTING 3"S.

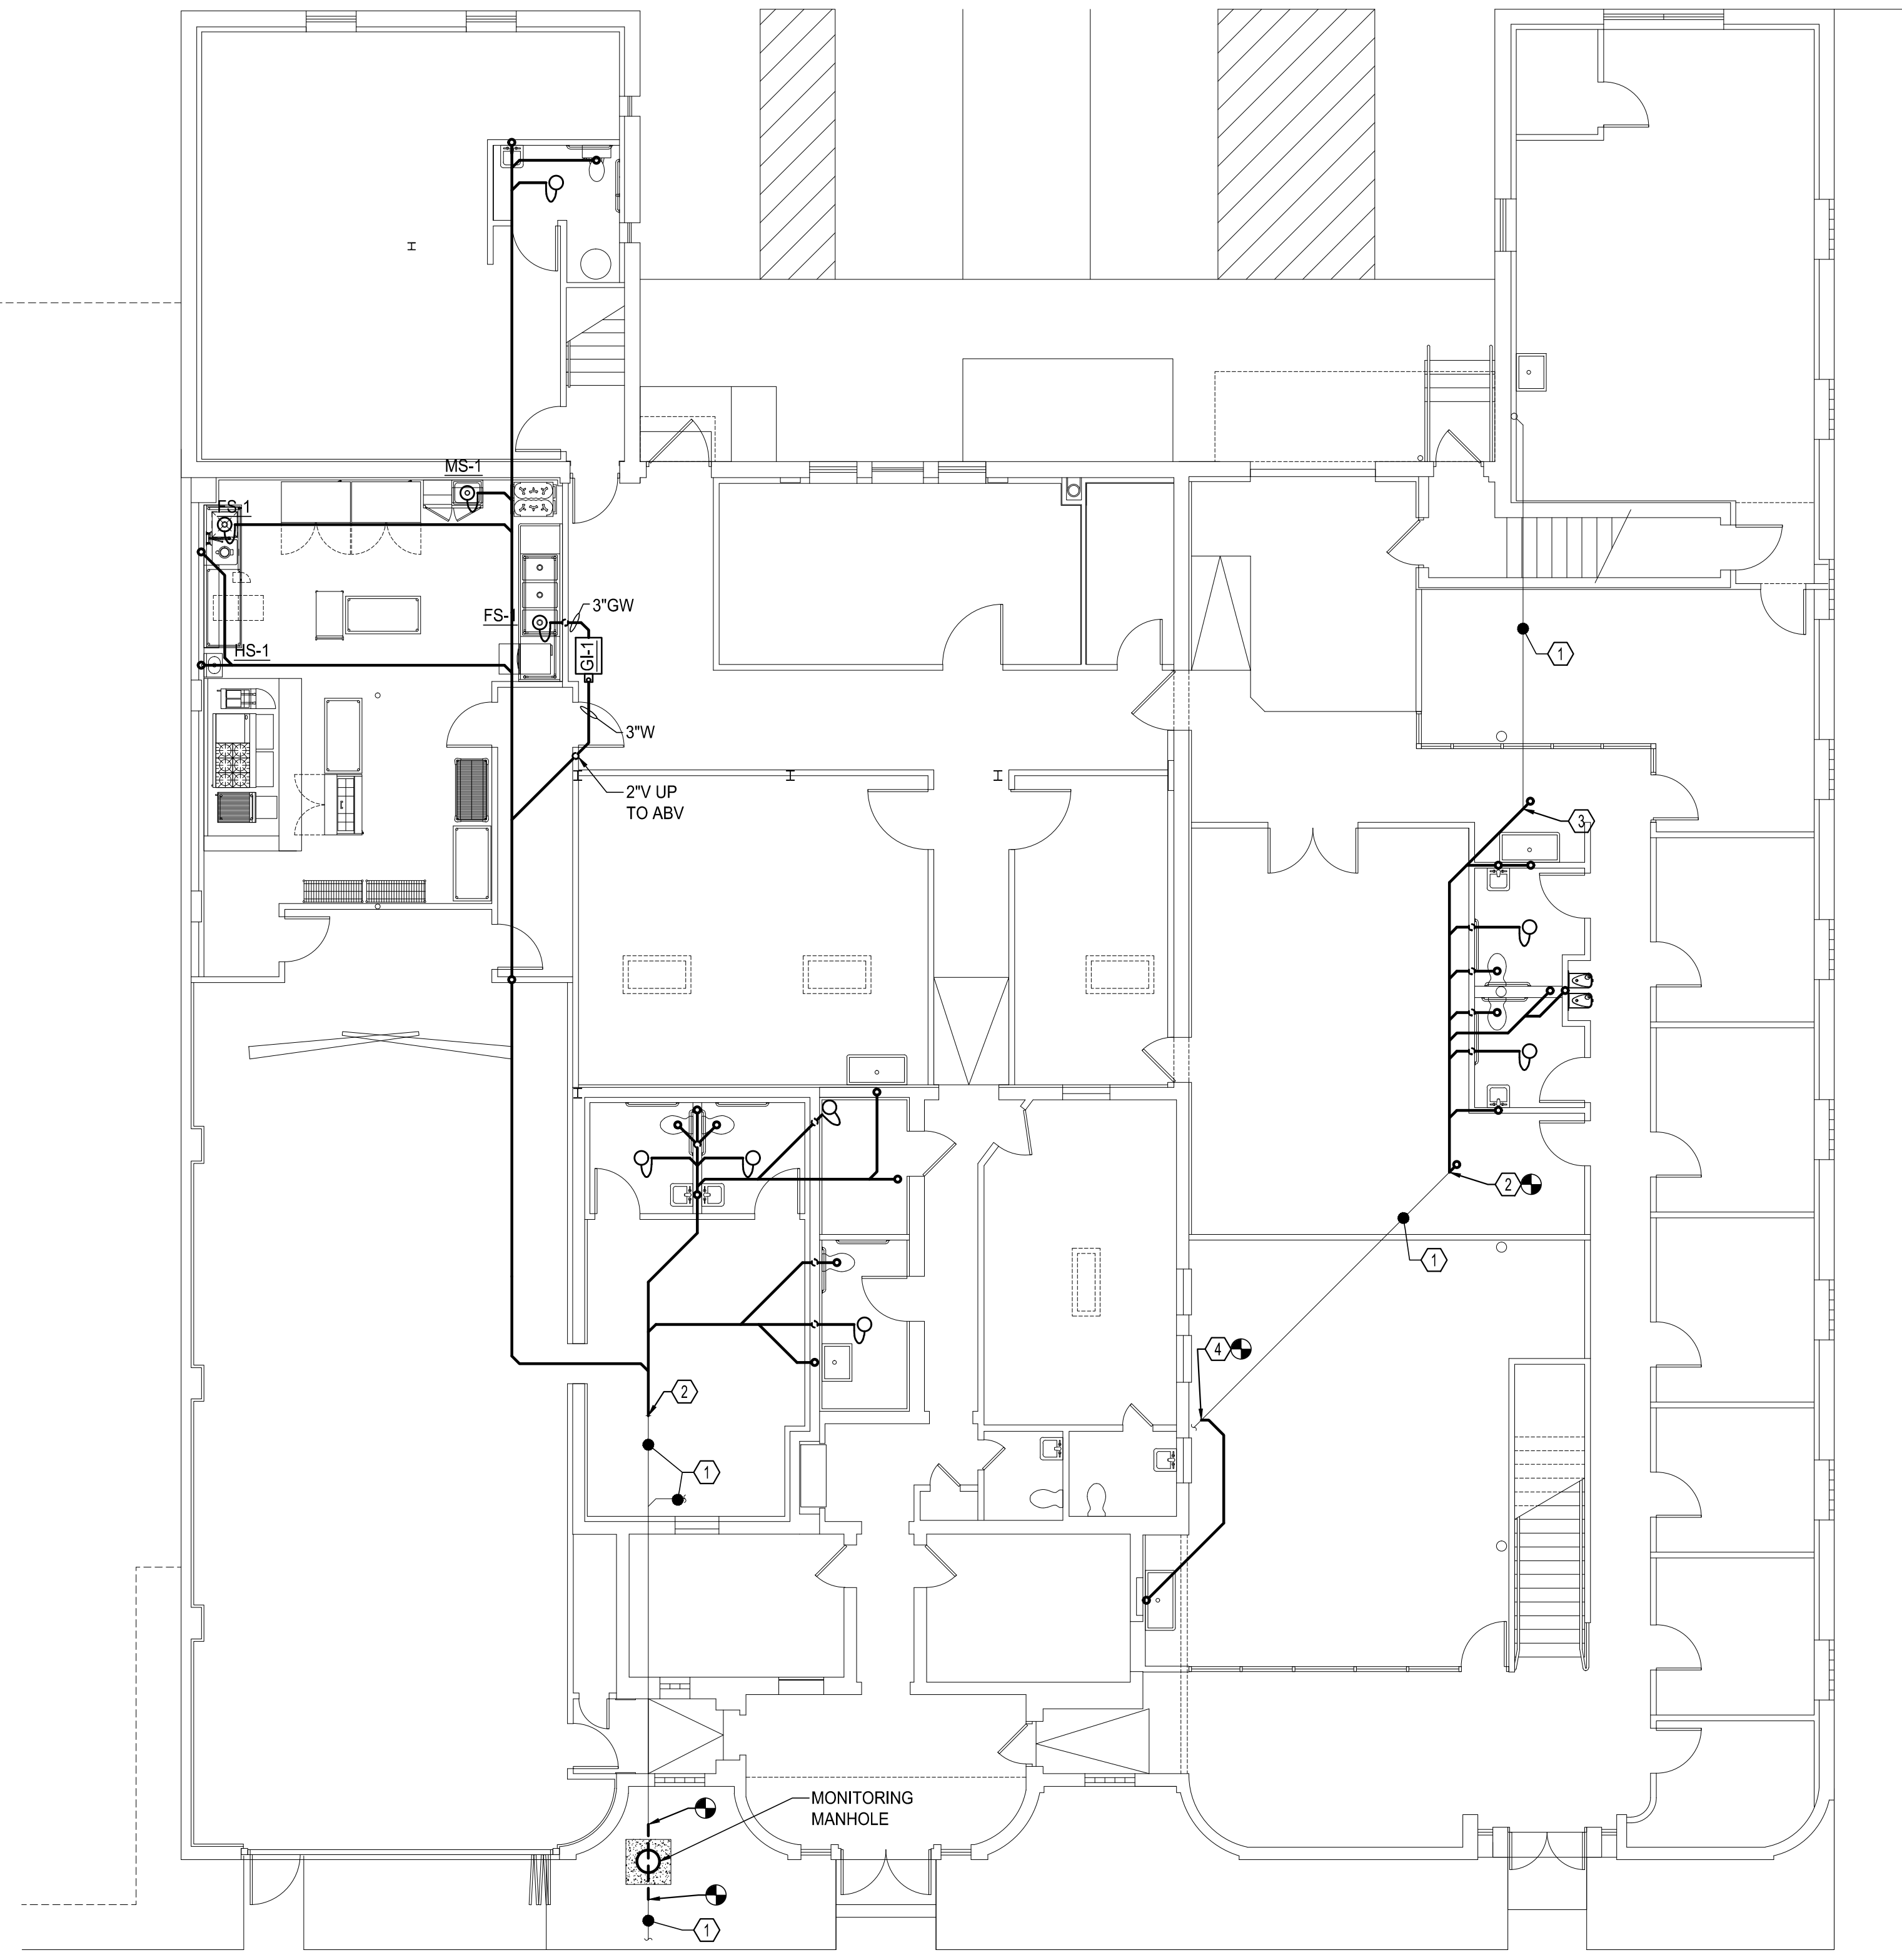

GRAPHIC SCALE

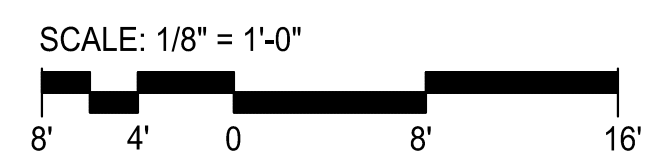

BELOW SLAB PLAN

1/8" = 1'-0"

PROGRESS SET - NOT FOR CONSTRUCTION

THE HIGHPOINT COLLECTIVE LLC


RENOVATION

P2.0

DATE	ISSUE
11.30.2015	75% PROGRESS

PLUMBING
BELOW SLAB
PLAN

3300 W BROAD ST
RICHMOND, VIRGINIA 23230

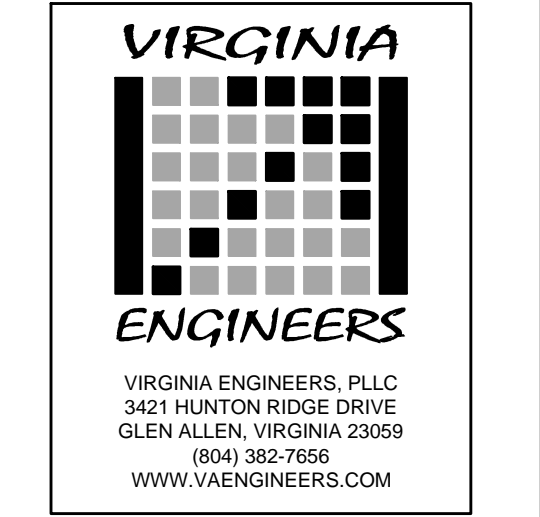

510_architects

3802 noble avenue richmond, va 23222
www.510spaces.com t. 804.353.1576

This document is for use by 510_Architects LLC only. Reproduction of this document, in whole or in part, or the modification of any detail or design without the expressed, written consent of 510_Architects LLC is prohibited. All rights reserved. Copyright 2015 510_Architects LLC.